

Mr. Ravish Ab. Rehman Dhuru
R. R. Consulting Engineers
Engineers and Surveyors
Licence No. State/R/2023/APL/07290

SCALE = 1:100, 1:200, 1:500, 1:5000

DESCRIPTION OF PROPOSAL & PROPERTY


PROPOSED PLAN FOR LETTER OF APPROVABILITY (LOA) FOR RESIDENTIAL CUM COMMERCIAL BUILDING (GROUND + 24TH FLOOR) UNDER ACCOMMODATION RESERVATION OF VEGETABLE MARKET AS PER SANCTION D.P. RESERVATION NO.(252) & AS PER DRAFT D.P. RESERVATION NO.(202) ON LAND BEARING S. NO. 124/125/159/161(PT), 125/5/125/7/125/9(PT), 126/3/2(PT), 161/3/2(PT) & 161/3/1(DPT) AT VILLAGE KAMATGHAR, TALUKA BHIWANDI DIST. THANE FOR SHREE MUNISUVRAT REALTOR LLP.

- Partners
- (1) SHRI ATUL KAPURCHAND GOSRANI.
 - (2) SHRI PUNIT ATUL GOSRANI.
 - (3) SHRI SAGAR ATUL GOSRANI.
 - (4) SHRI JAYANTILAL KANU JAKHARIYA.
 - (5) SHRI NILESH JAYANTILAL JAKHARIYA.
 - (6) SHRI PARAG JAYANTILAL JAKHARIYA.
 - (7) SHRI PRAMIT JAYANTILAL JAKHARIYA.
 - (8) SHRI CHETAN MANSUKHLAL SHAH.

OWNERS NAME	SIGNATURE
SHREE MUNISUVRAT REALTORS LLP Partners	
(1) SHRI ATUL KAPURCHAND GOSRANI	
(2) SHRI PUNIT ATUL GOSRANI	
(3) SHRI SAGAR ATUL GOSRANI	
(4) SHRI JAYANTILAL KANU JAKHARIYA	
(5) SHRI NILESH JAYANTILAL JAKHARIYA	
(6) SHRI PARAG JAYANTILAL JAKHARIYA	
(7) SHRI PRAMIT JAYANTILAL JAKHARIYA	
(8) SHRI CHETAN MANSUKHLAL SHAH	

ENGINEERS :

R. R. Consulting Engineers
ENGINEERS AND SURVEYORS
MR. RAVISH AB. REHMAN DHURU
LICENCE NO. STATE/R/2023/APL/07290
17/1-A KAP - ISLAMPURA BHIWANDI.

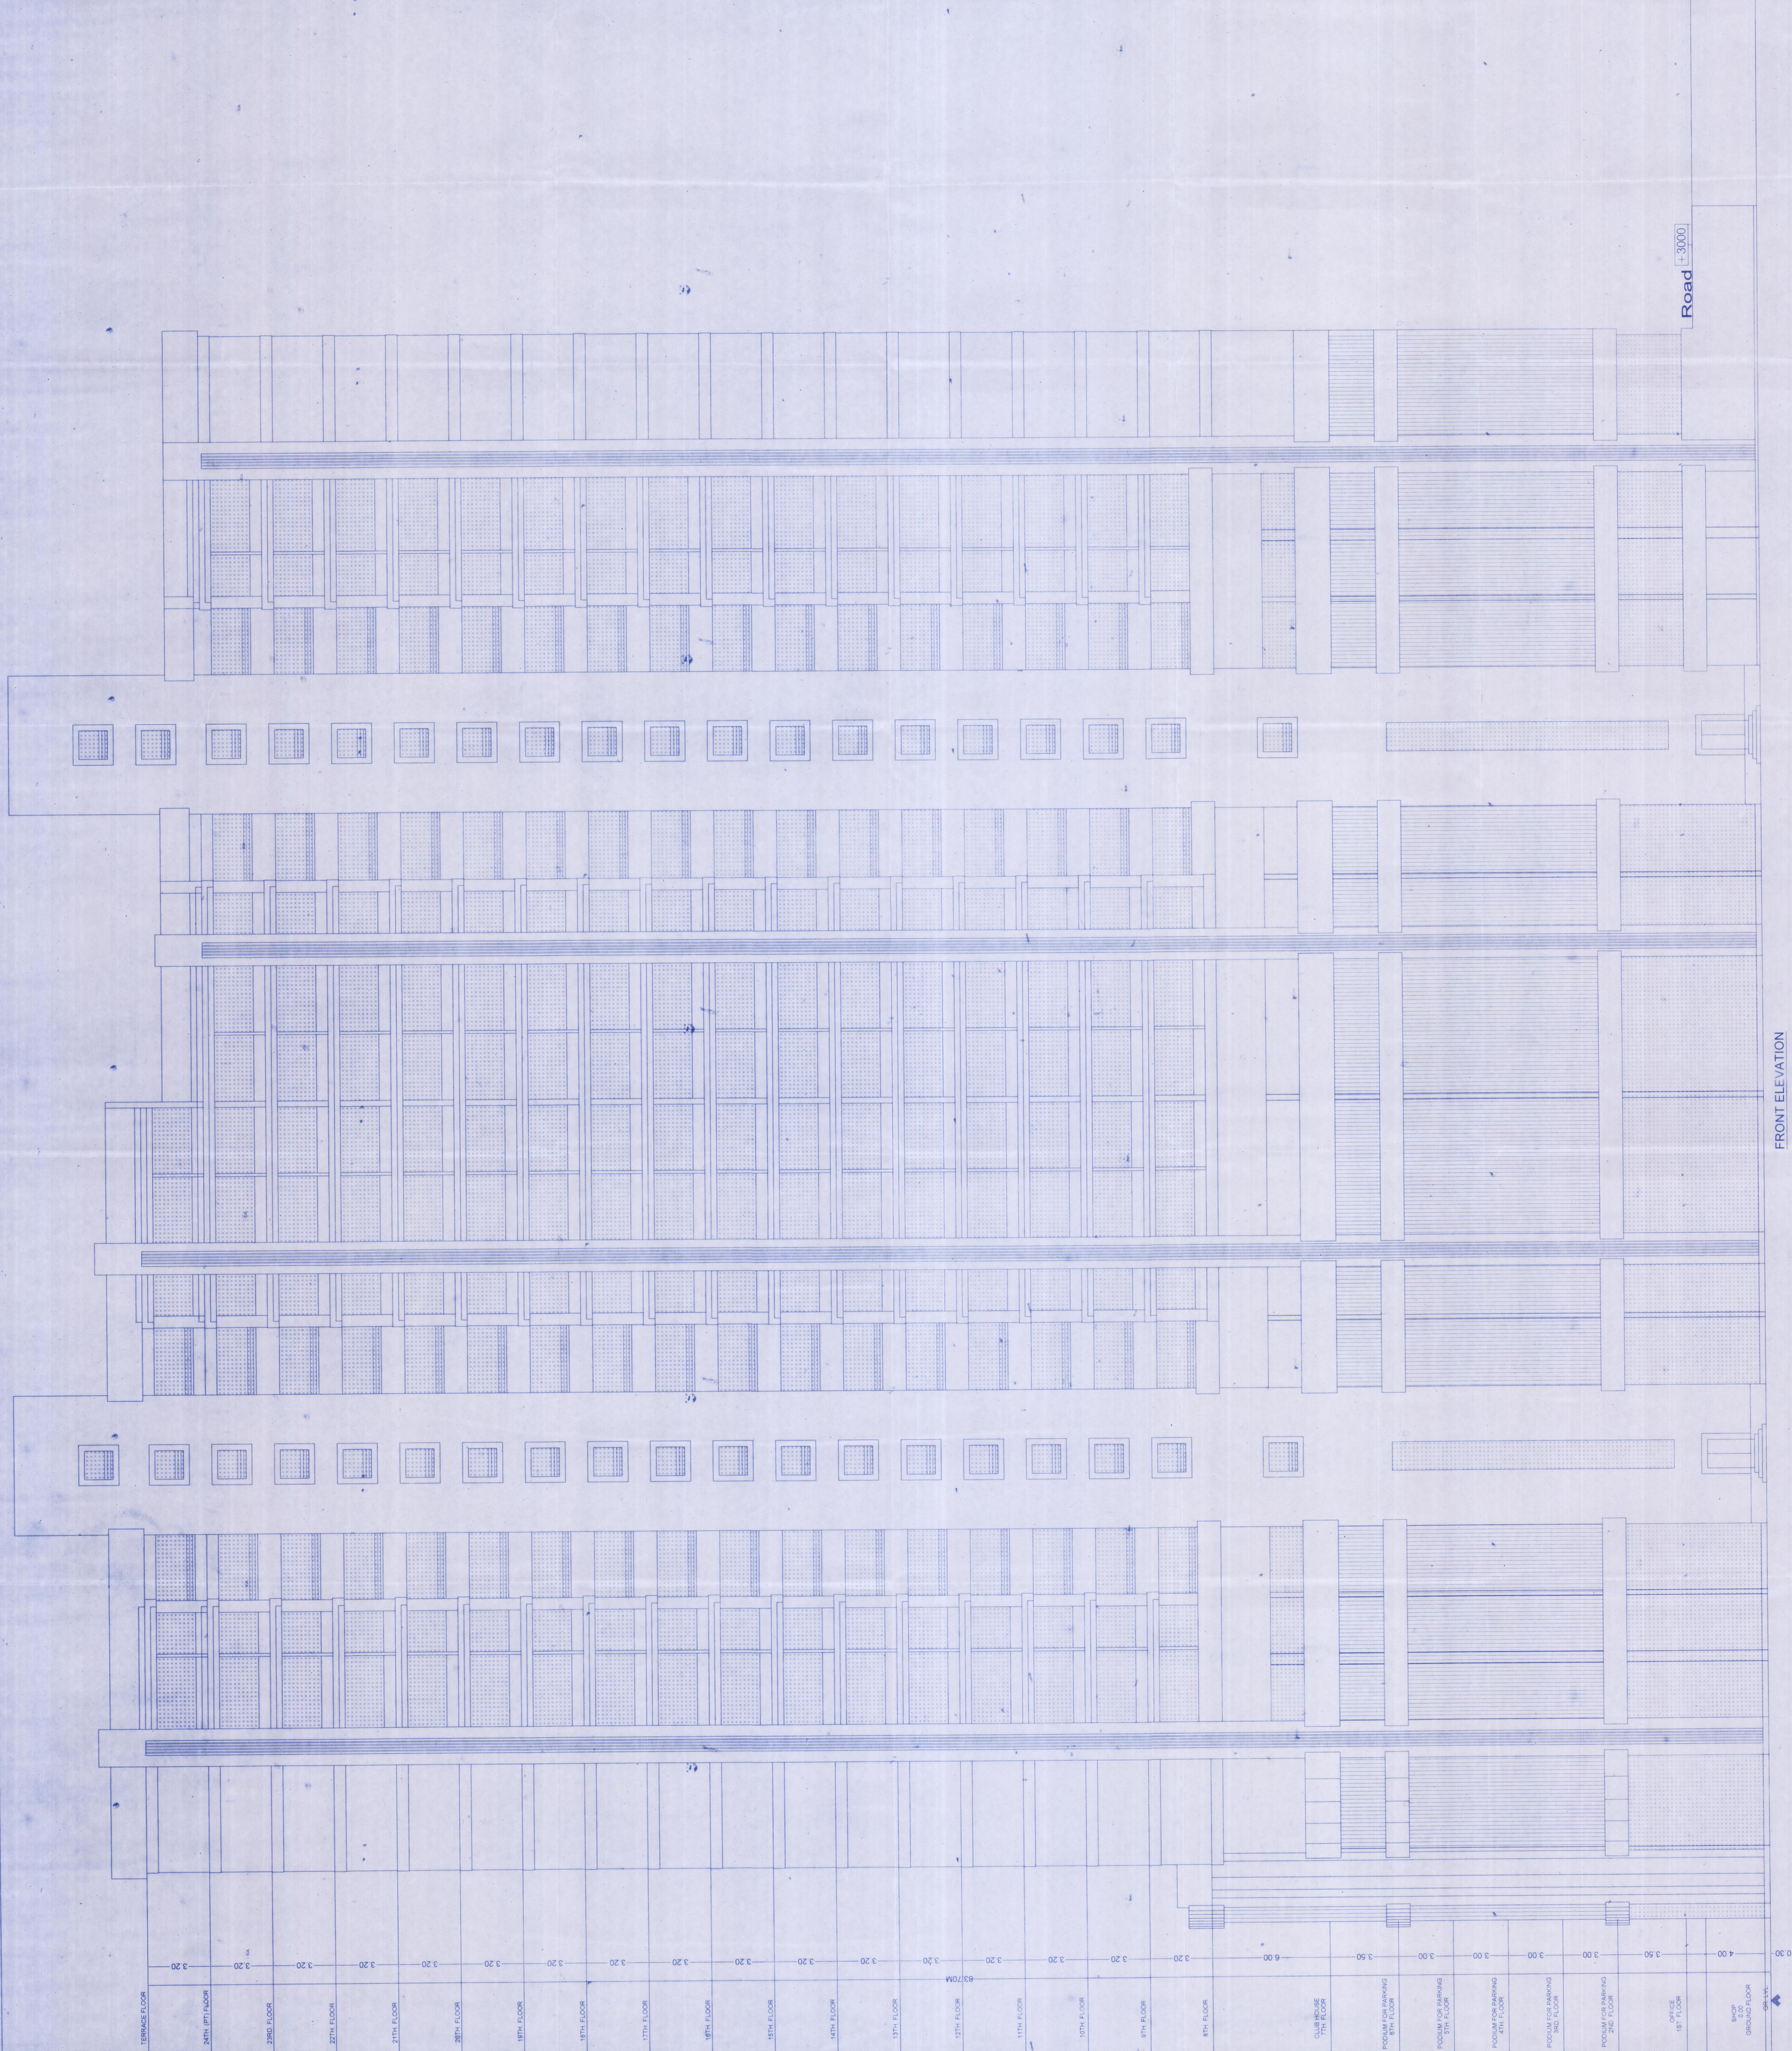

Road +3000

FRONT ELEVATION
(SCALE = 1:100)