





वाधिकार नवनाश मंजूरी  
 ग्रामिन पत्र क्र. अं. न. प. / सर्वि / चाप / १३-२२/१९८१/२७  
 दि. २६/०२/२०२४  
 आता रचित एकूण मंजूरी दिलेले क्षेत्र..... चौ. मी.  
 अंबनाथ नारायण, अंबनाथ  
 अंबनाथ नारायण, अंबनाथ

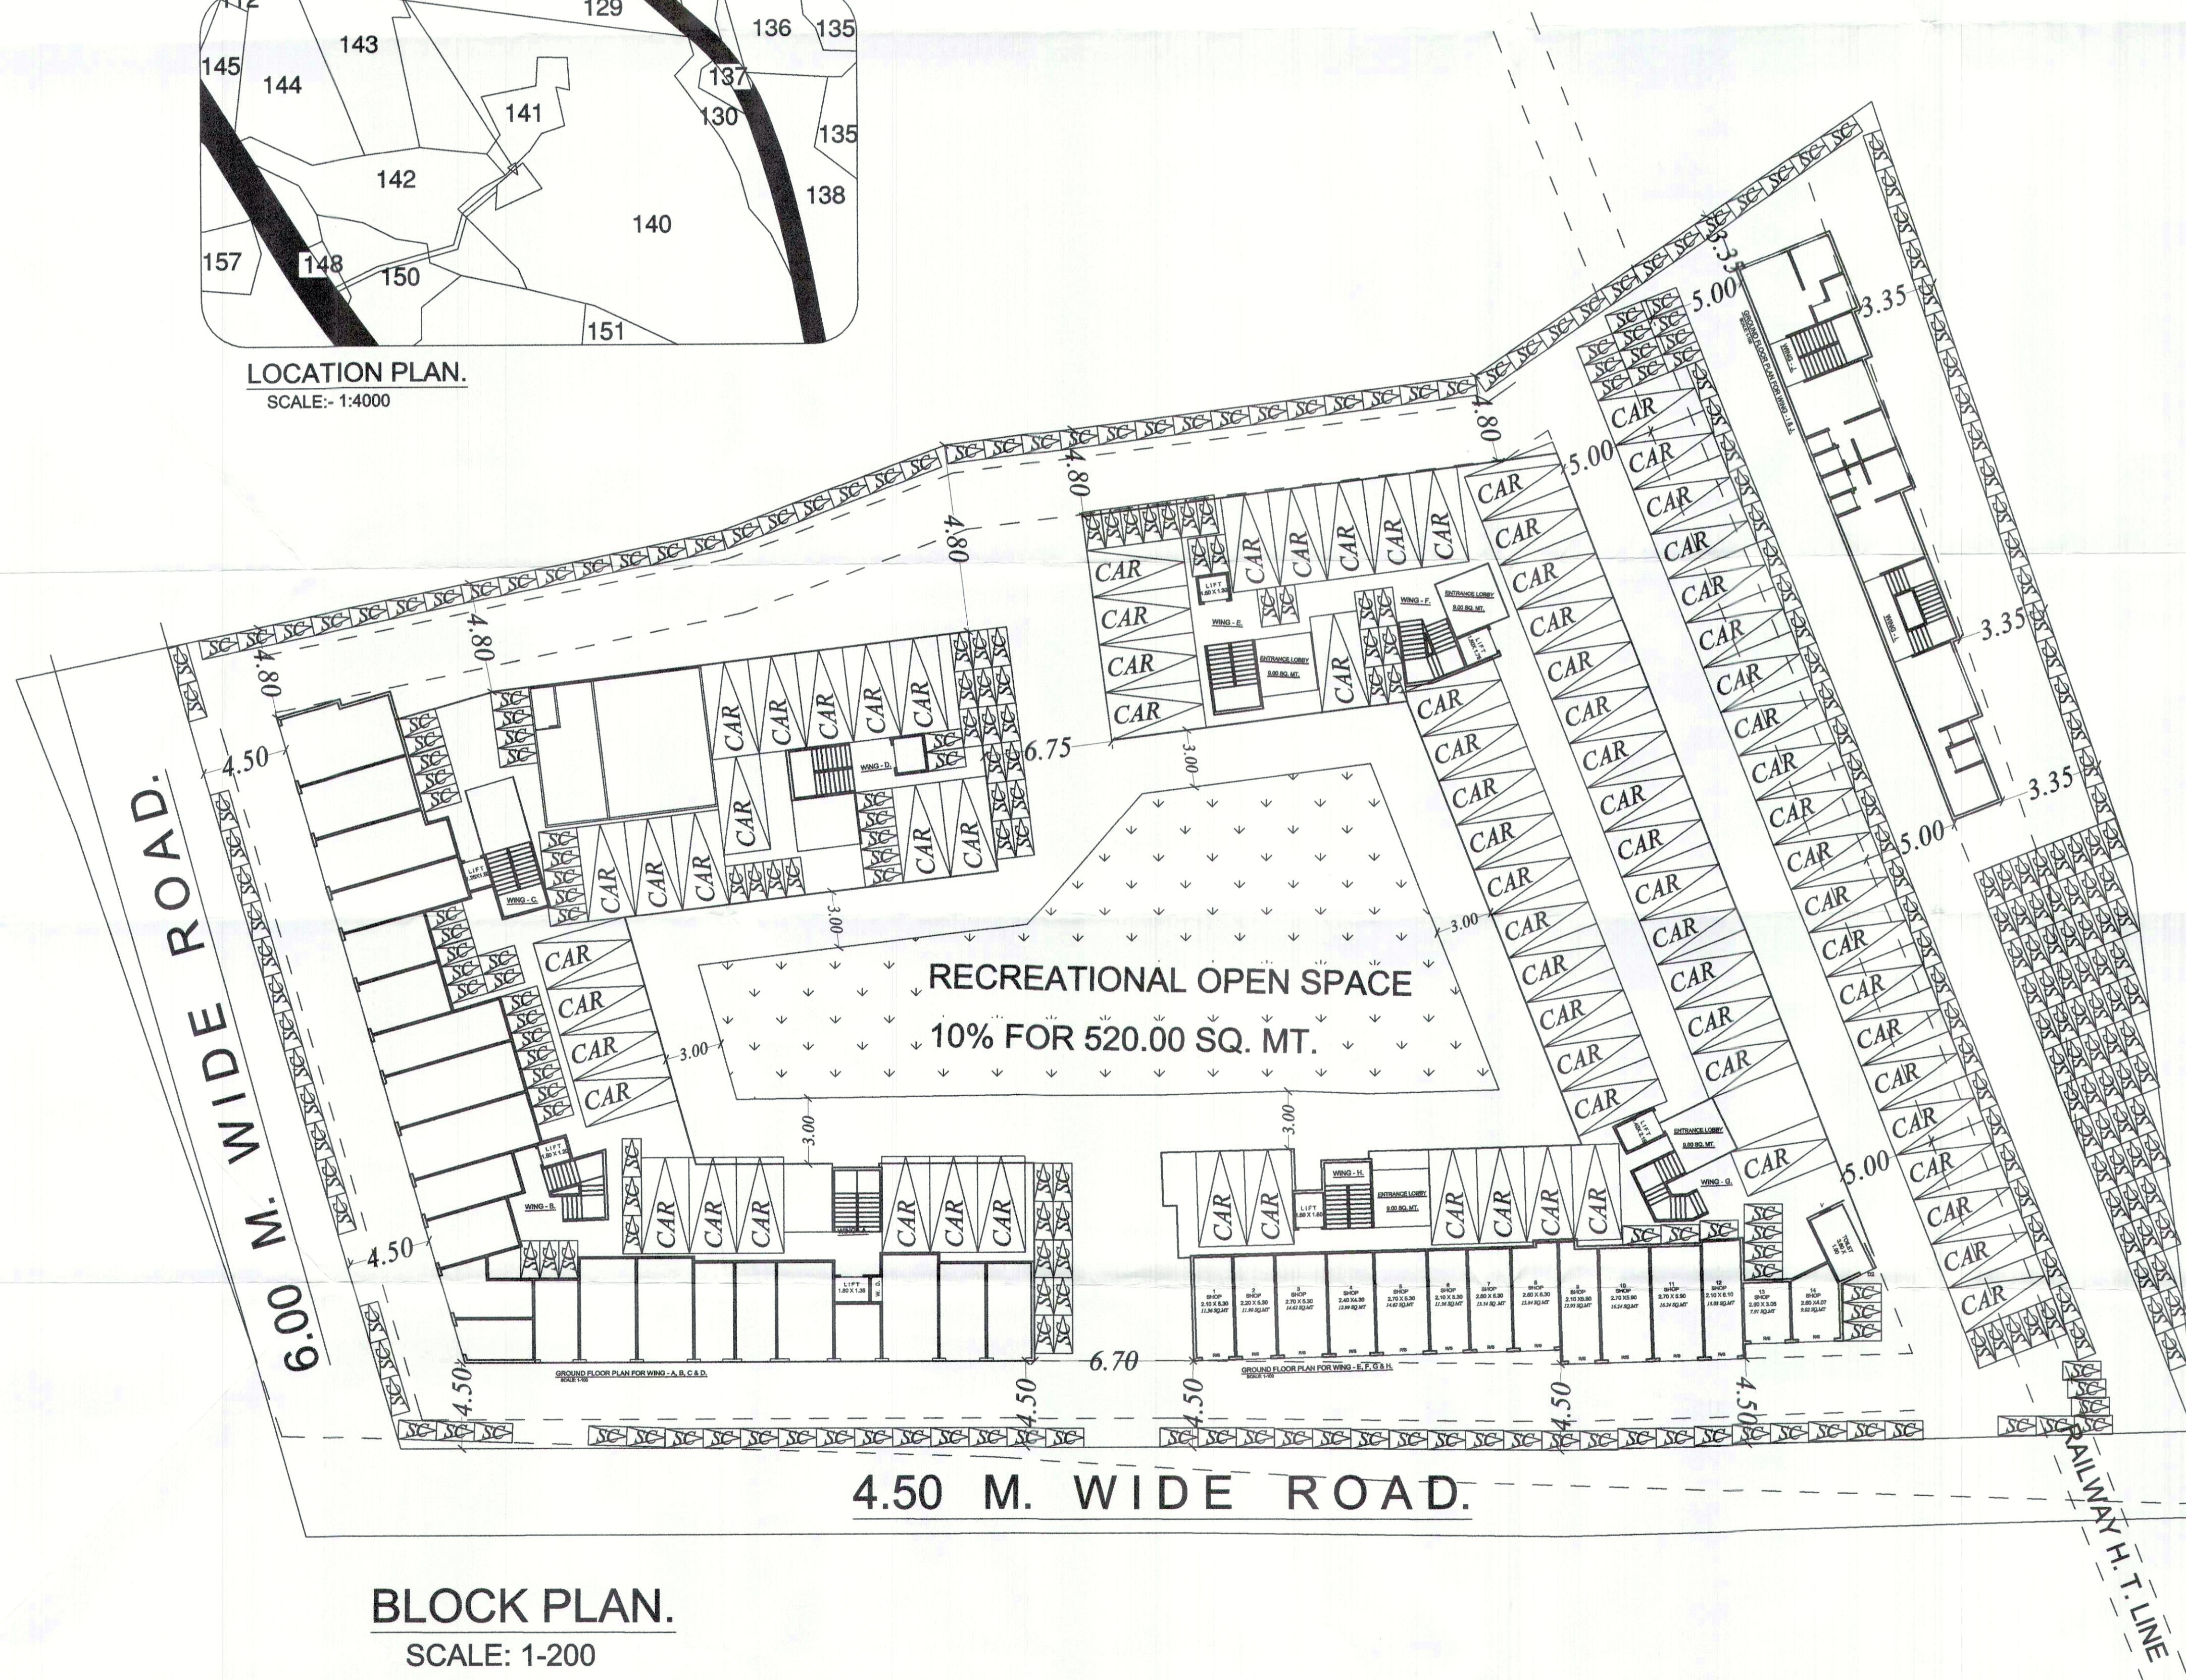

SITE UNDER REF.

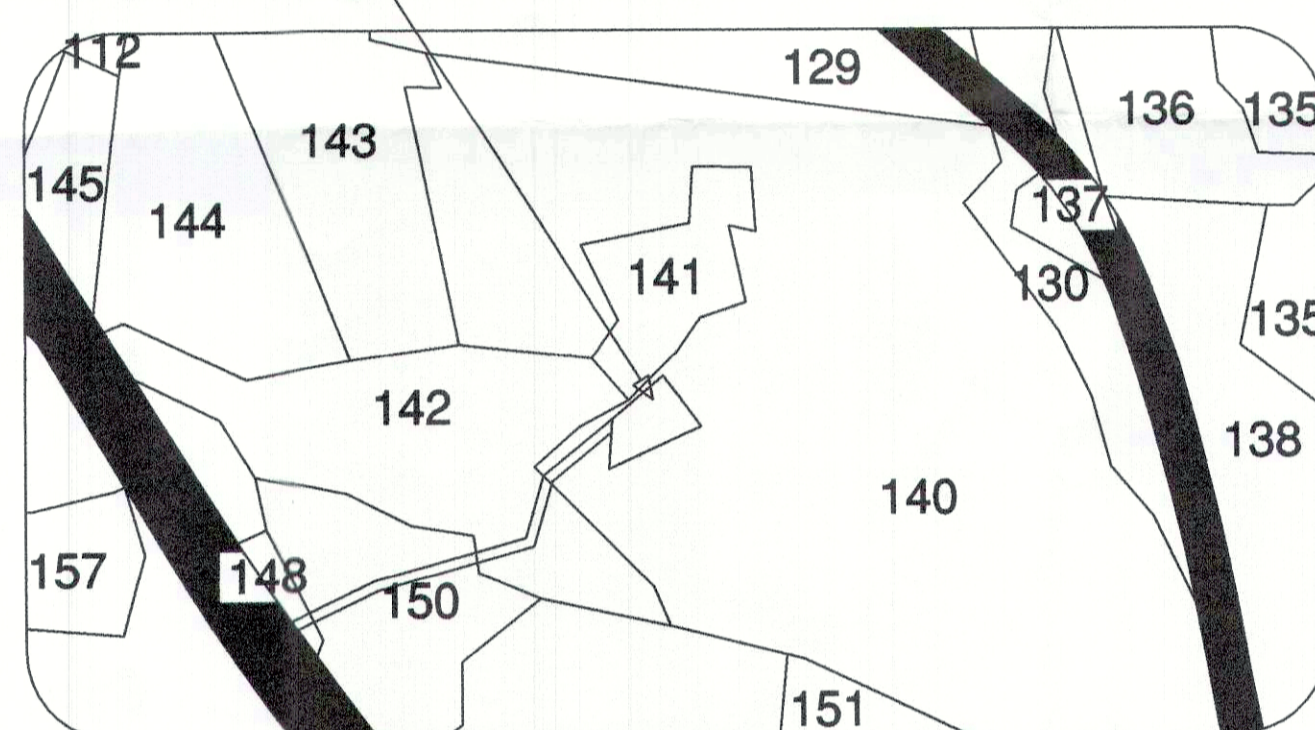

BLOCK PLAN.  
 SCALE: 1:200

<p><b>CERTIFICATE OF AREA</b>                  CERTIFICATE THAT THE PLOT UNDER REFERENCE WAS SURVEYED BY ME ON _____ &amp; THE DIMENSIONS OF SIDES ETC. OF PLOT STATED ON PLAN ARE AS MEASURED ON THE SITE &amp; THE AREA SO WORKED OUT TALLIES WITH THE AREA STATED IN HITE DOCUMENT OF OWNERSHIP / T. P. SCHEME RECORDS DEPT/CITY SURVEY RECORDS.</p>	
<p><b>PROJECT</b>                  PROPOSED RESIDENTIAL/COMMERCIAL BUILDING PLAN ON S.NO. 140 H.NO.8,10 VILLAGE - CHIKLOLI, TAL. - AMBARNATH, DIST. - THANE.</p>	
<p><b>NAME OF OWNER</b>                  M/S ADITYA YASH BUILDERS THROUGH PARTNER. MR. PRAKASH N. TELANGE &amp; OTHERS</p>	
<p>_____                  SIGNATURE</p>	
<p>R. M. WAKHARE                  Architect and Structural Engineer                  LIC NO-STATE/R/2022/APL/W/152</p>	
<p><b>SWASTIK CREATION</b>                  ARCHITECT, ENGINEER, INTERIOR DECORATORS                  SHOP NO.1 BHAVANI SHANKAR APT POKHARKAR NAGAR NEAR JANA BANK BADLAPUR (W)                  9321447471 / 8805632426</p>	