


PARAS NAGAR SOCIETY

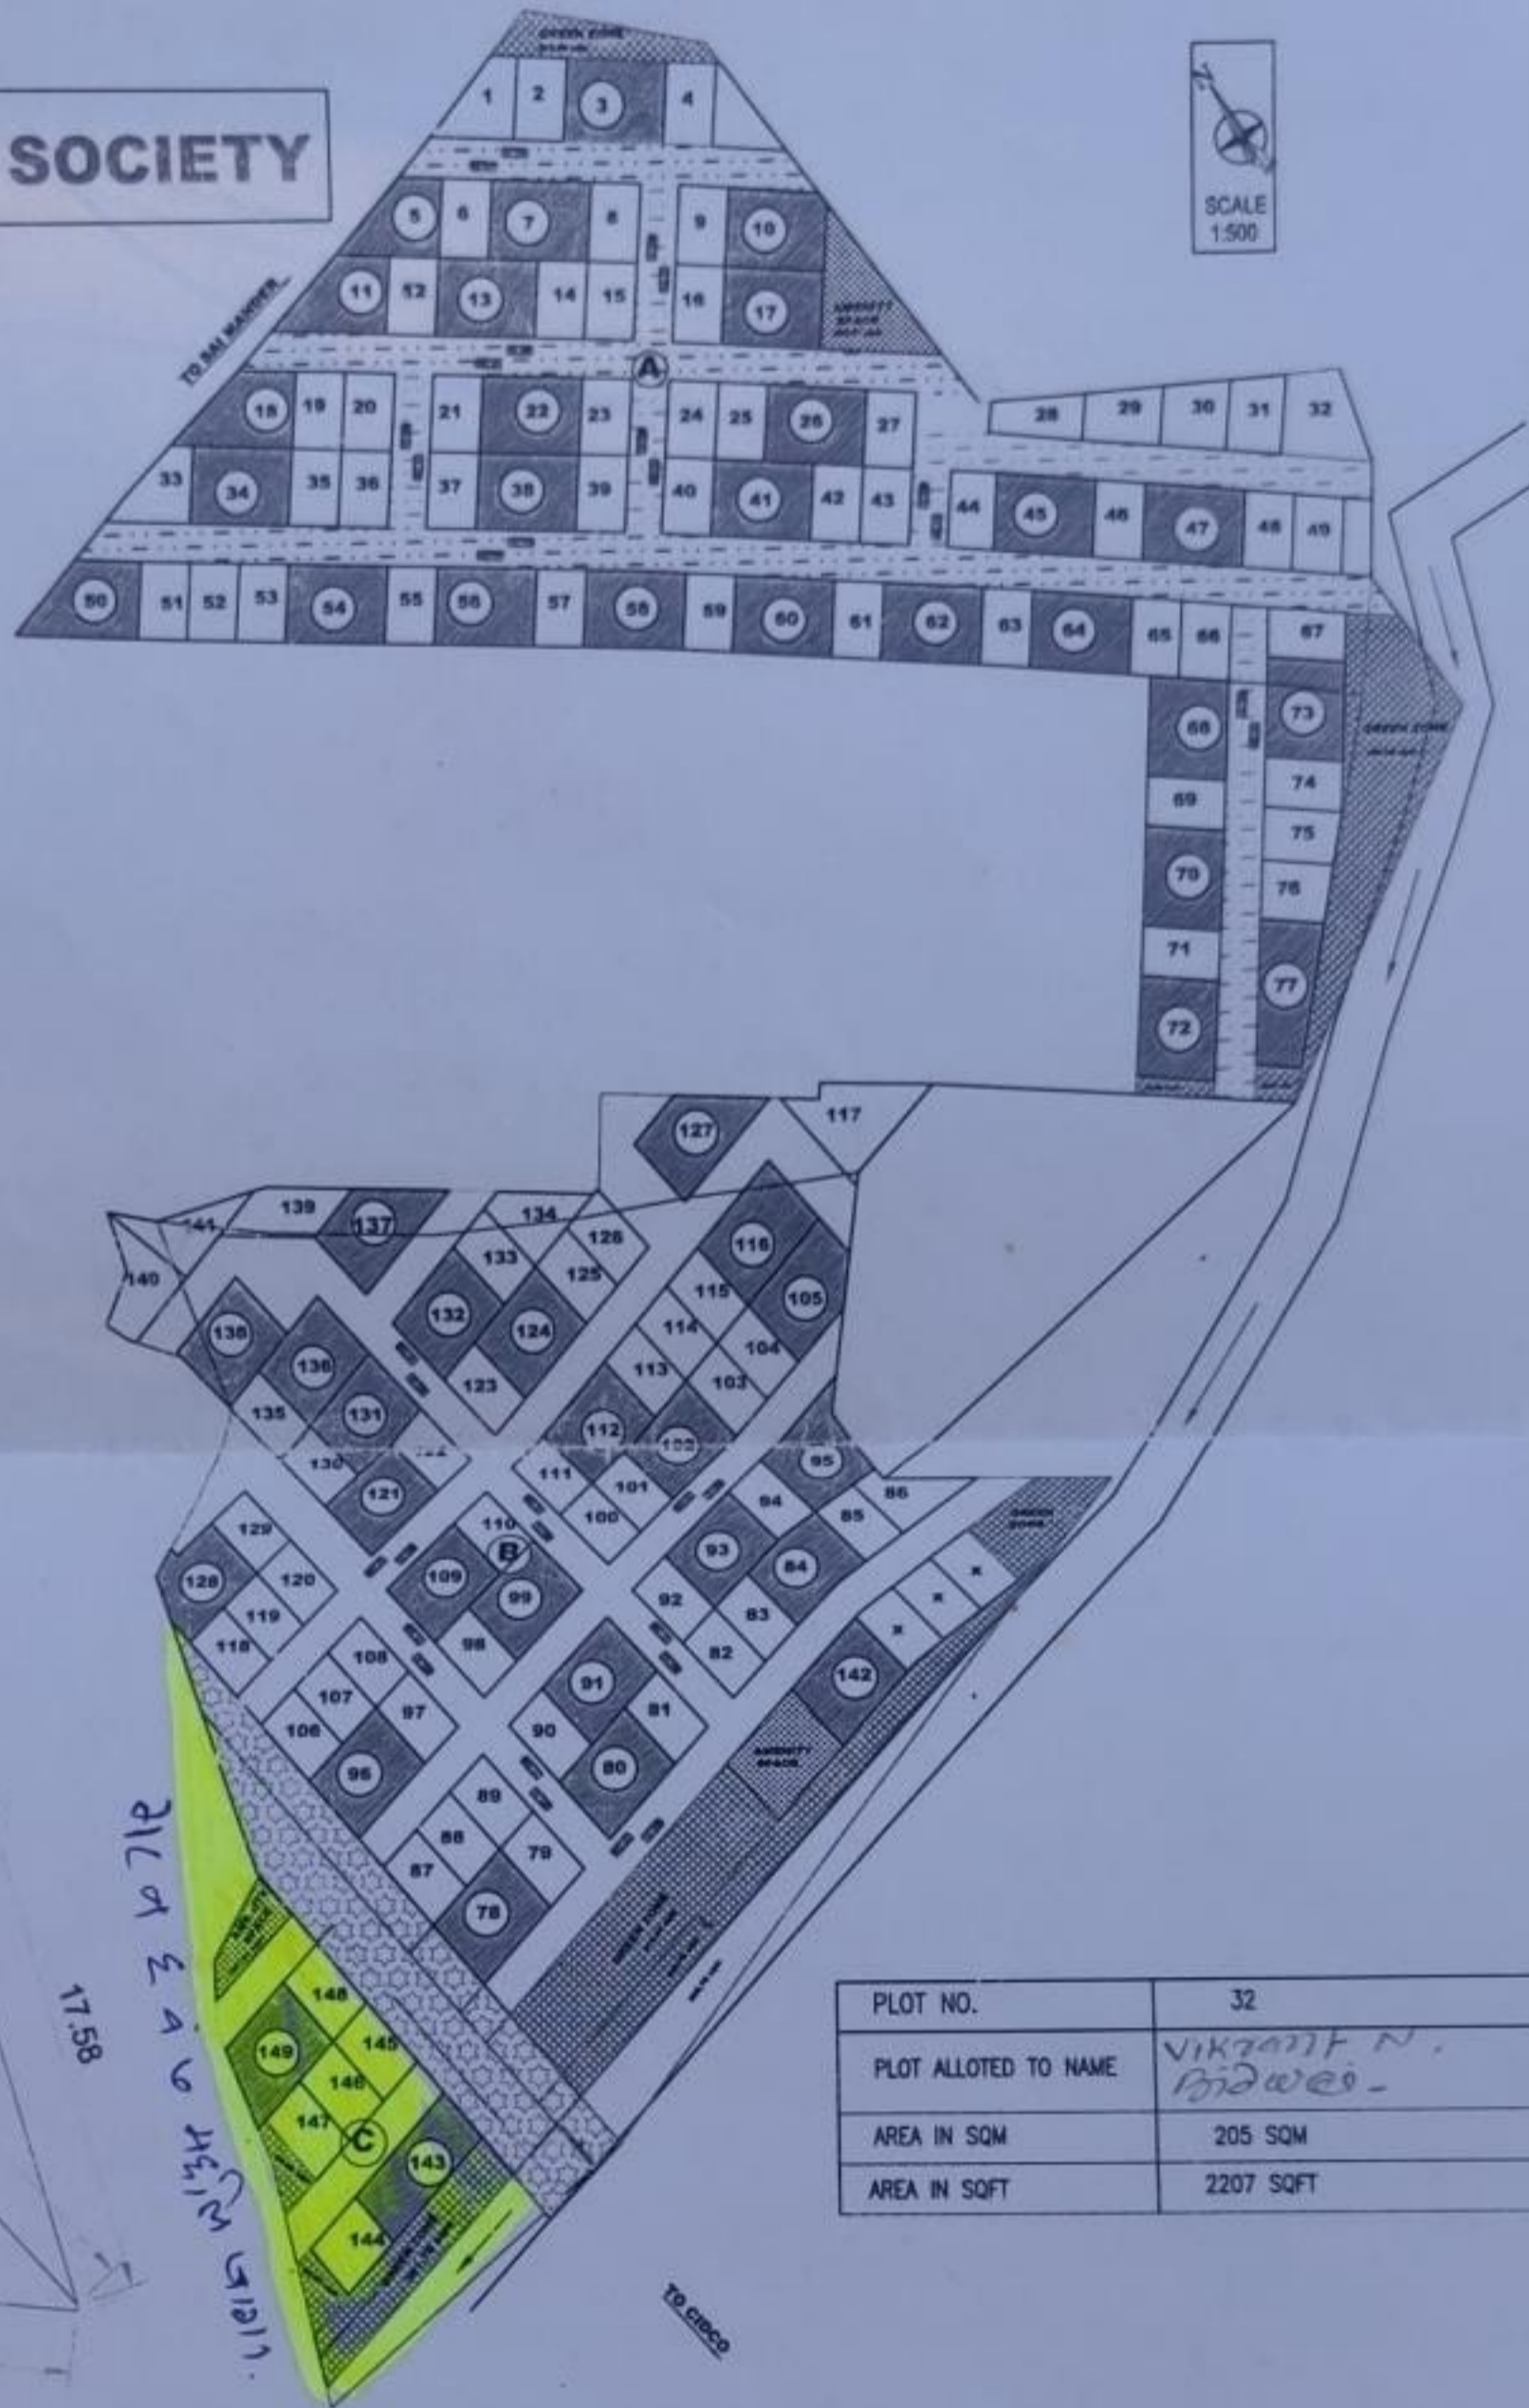


TO SAHAYWADI

TO SAHAYWADI

PRODUCED BY AN AUTODESK EDUCATIONAL PRODUCT

PLOT NO.	32
PLOT ALLOTTED TO NAME	VIKRANT N. BHOWE
AREA IN SQM	205 SQM
AREA IN SQFT	2207 SQFT

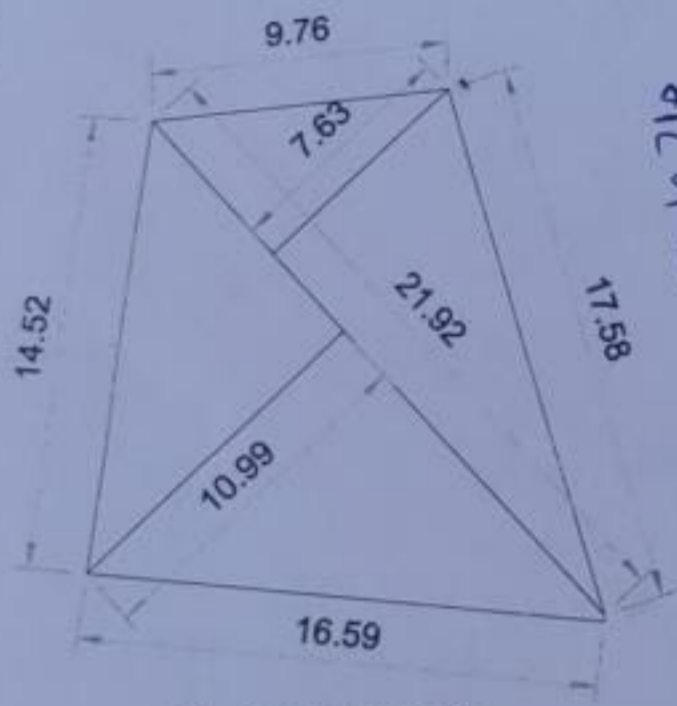

PLOT NO.32

AREA STATEMENT	SQM
1) PLOT AREA	
Total Plot Area - 'A' Part	19530.84 sqm
Total Plot Area - 'B' & 'C' Part	22188.16 sqm
TOTAL PLOT AREA	42000.1 sqm
2) OPEN SPACE	
Open space under Plot - A	1256.37 Sqm
Open space under Plot - B	2157.48 Sqm
Open space under Plot - C	796.7 Sqm
TOTAL OPEN SPACE	4210.55 SQM
3) INTERNAL ROAD AREA	11285.24 SQM
4) AMENITY AREA	415.7 SQM
5) AREA UNDER PLOTS	28088.01 SQM

project title			
PARAS NAGAR HOUSING SOCIETY LAYOUT ,NANDED			
drawing title			
LAYOUT PLAN			
A & A ASSOCIATE			
ARCHITECTURAL , TOWN PLANNING & STRUCTURAL CONSULTANCY SERVICES			
date	7/08/2011	CHK BY	ABHAY
drawing no.	1	revision	