

Table with 2 columns: AREA STATEMENT * and BUILDING. Lists building numbers 1st to 32nd and their respective areas.

Table detailing parking requirements. Columns include Occupancy, No of Tenements, No of Nos congested required, and required parking (CAR, SCOOTER).

Table titled 'Additional Requirements in Case of Housing Scheme As Per Modified Draft DCPH'. Columns include WING, Sr.No., Scheme Requirement, Res. Area, Proposed Area, and Location.



Table for 'SEPTIC TANK REQUIREMENT'. Columns include WING, DESCRIPTION, POPULATION PER UNIT, and various tank capacity requirements.

Table for 'ELEVATION ENTRANCE GATE SCALE :- (NTS)'. Includes a diagram of a gate and a list of items with their specifications.

Table for 'EWS / UG UNIT CALCULATION'. Columns include REQUIREMENT AS PER UDPR Reg.No. 7-2 for EWS AND HOUSING, and NO OF UNITS PROVIDED.

Table for 'WATER CAPACITY CALCULATION (RESIDENTIAL)'. Columns include BUILDING NO., FLOORING, and various water capacity requirements.



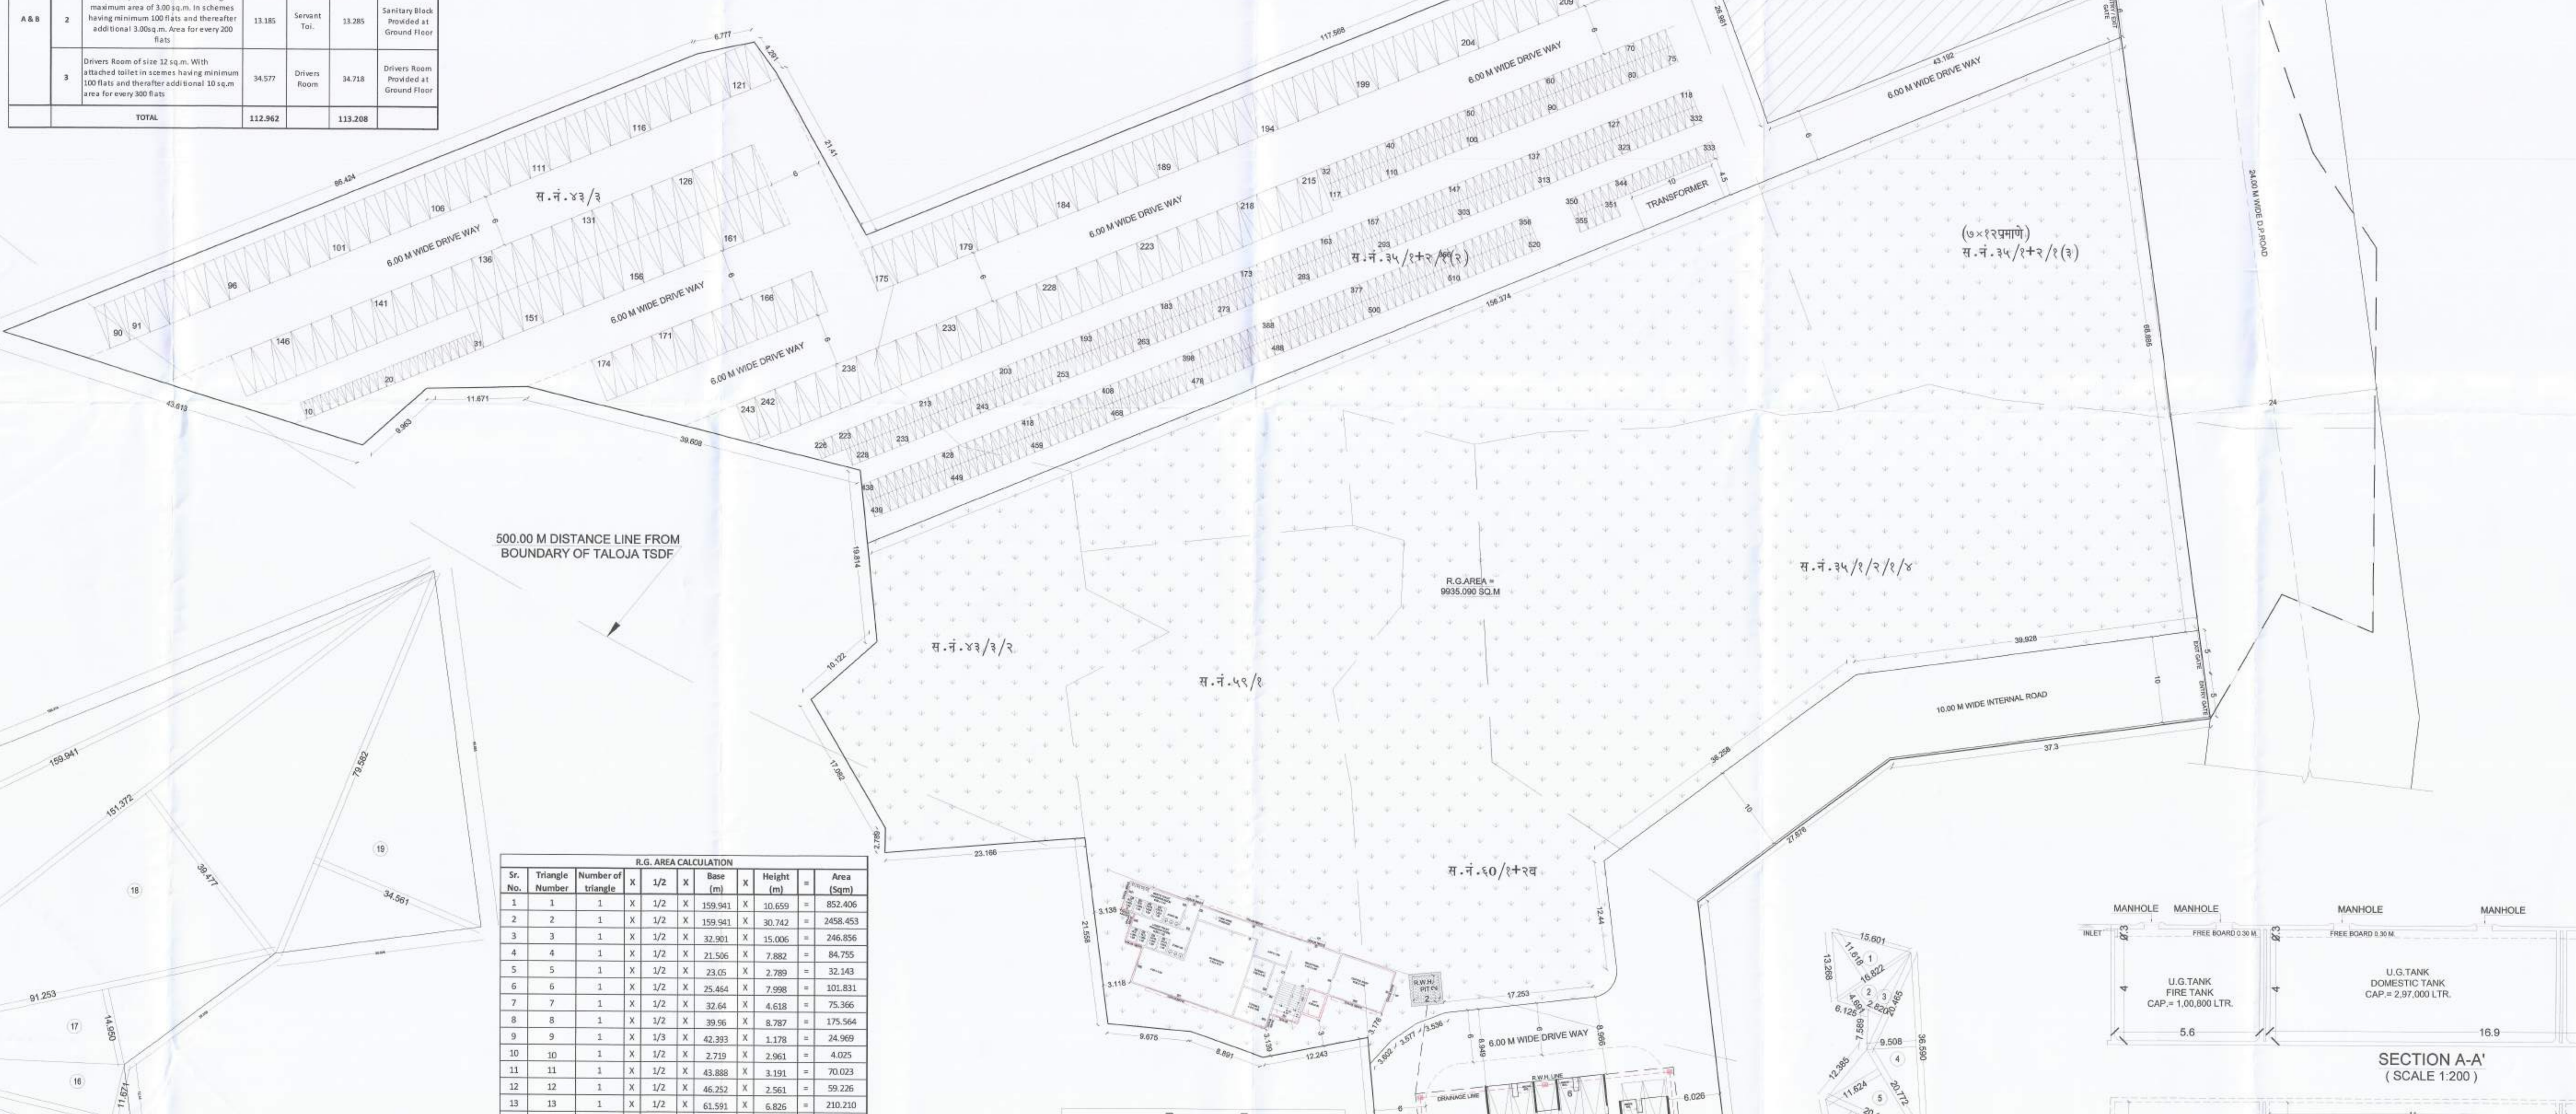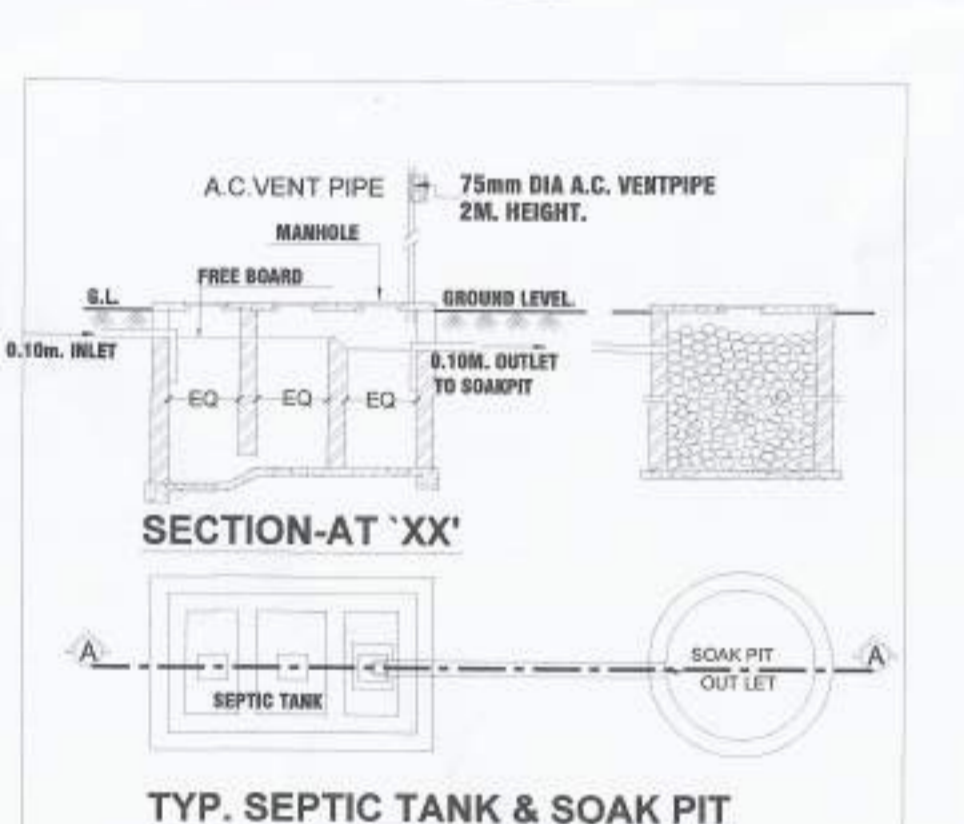



R.G. AREA CALCULATION table with columns for Sr. No., Triangle Number, Number of Triangle, and Area (Sq.m).

* WING WISE B/U AREA STATEMENT *. Table with columns for FLOOR, WING - A, WING - B, and BUILDING, listing areas for each floor and building.

PLOT AREA CALCULATION (AS PER TIR) (BLOCK - A). Table with columns for Sr. No., Triangle Number, Number of Triangle, and Area (Sq.m).

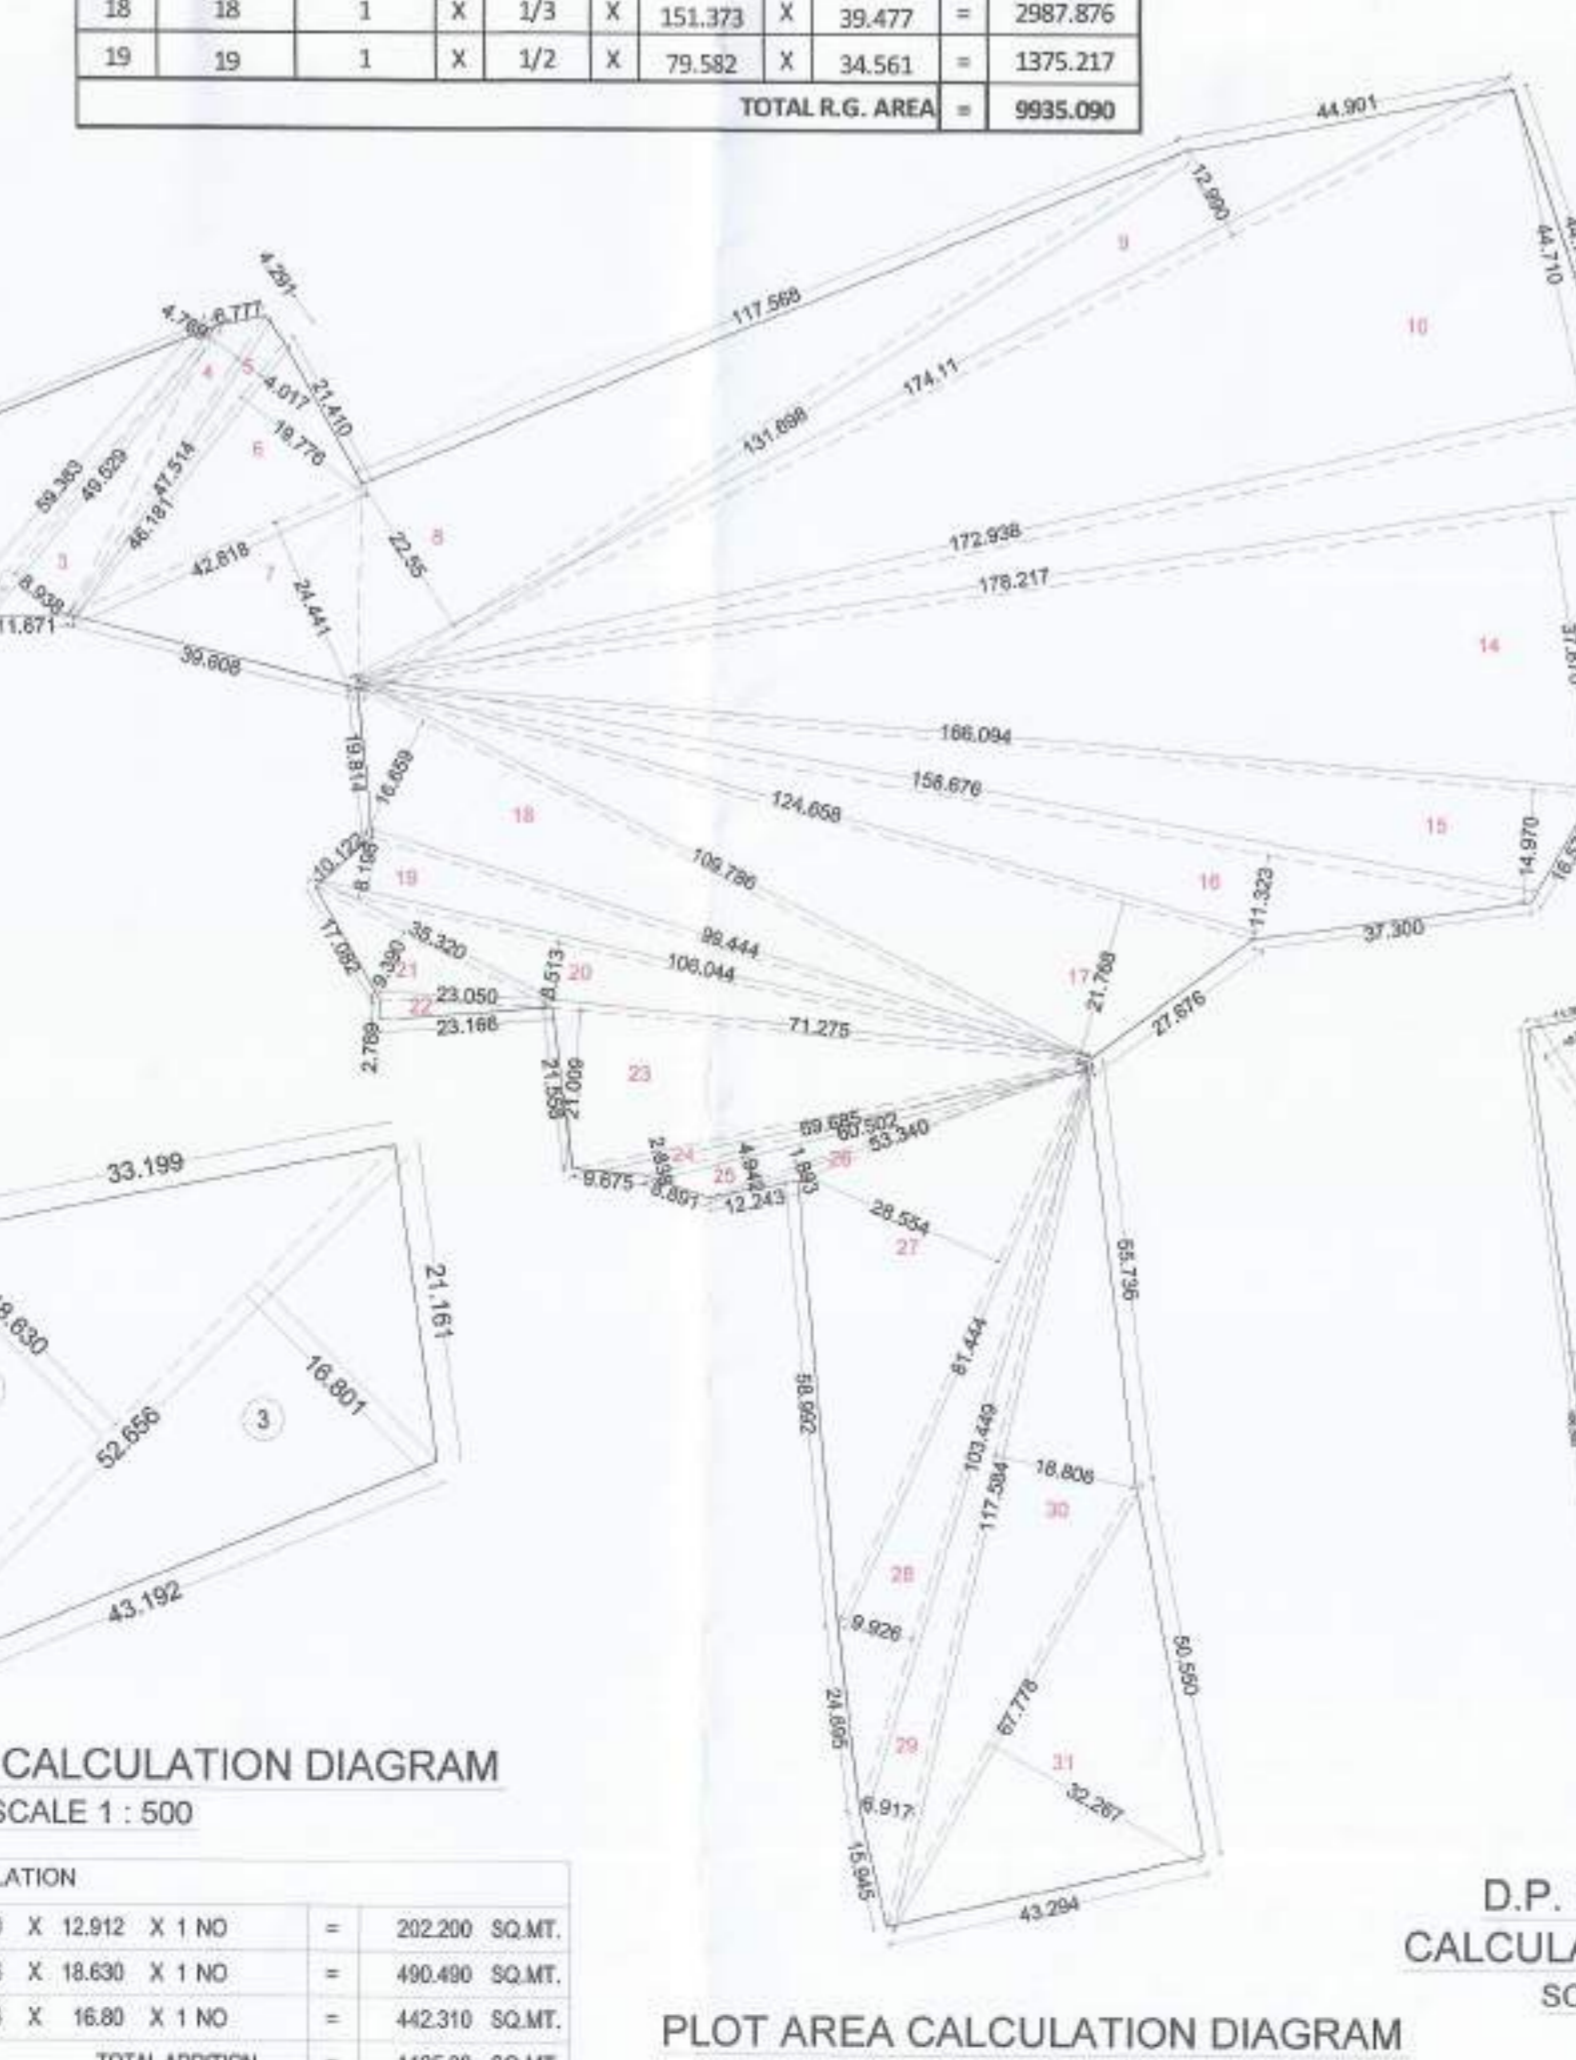


AMENITY AREA CALCULATION table with columns for Sr. No., Triangle Number, Number of Triangle, and Area (Sq.m).

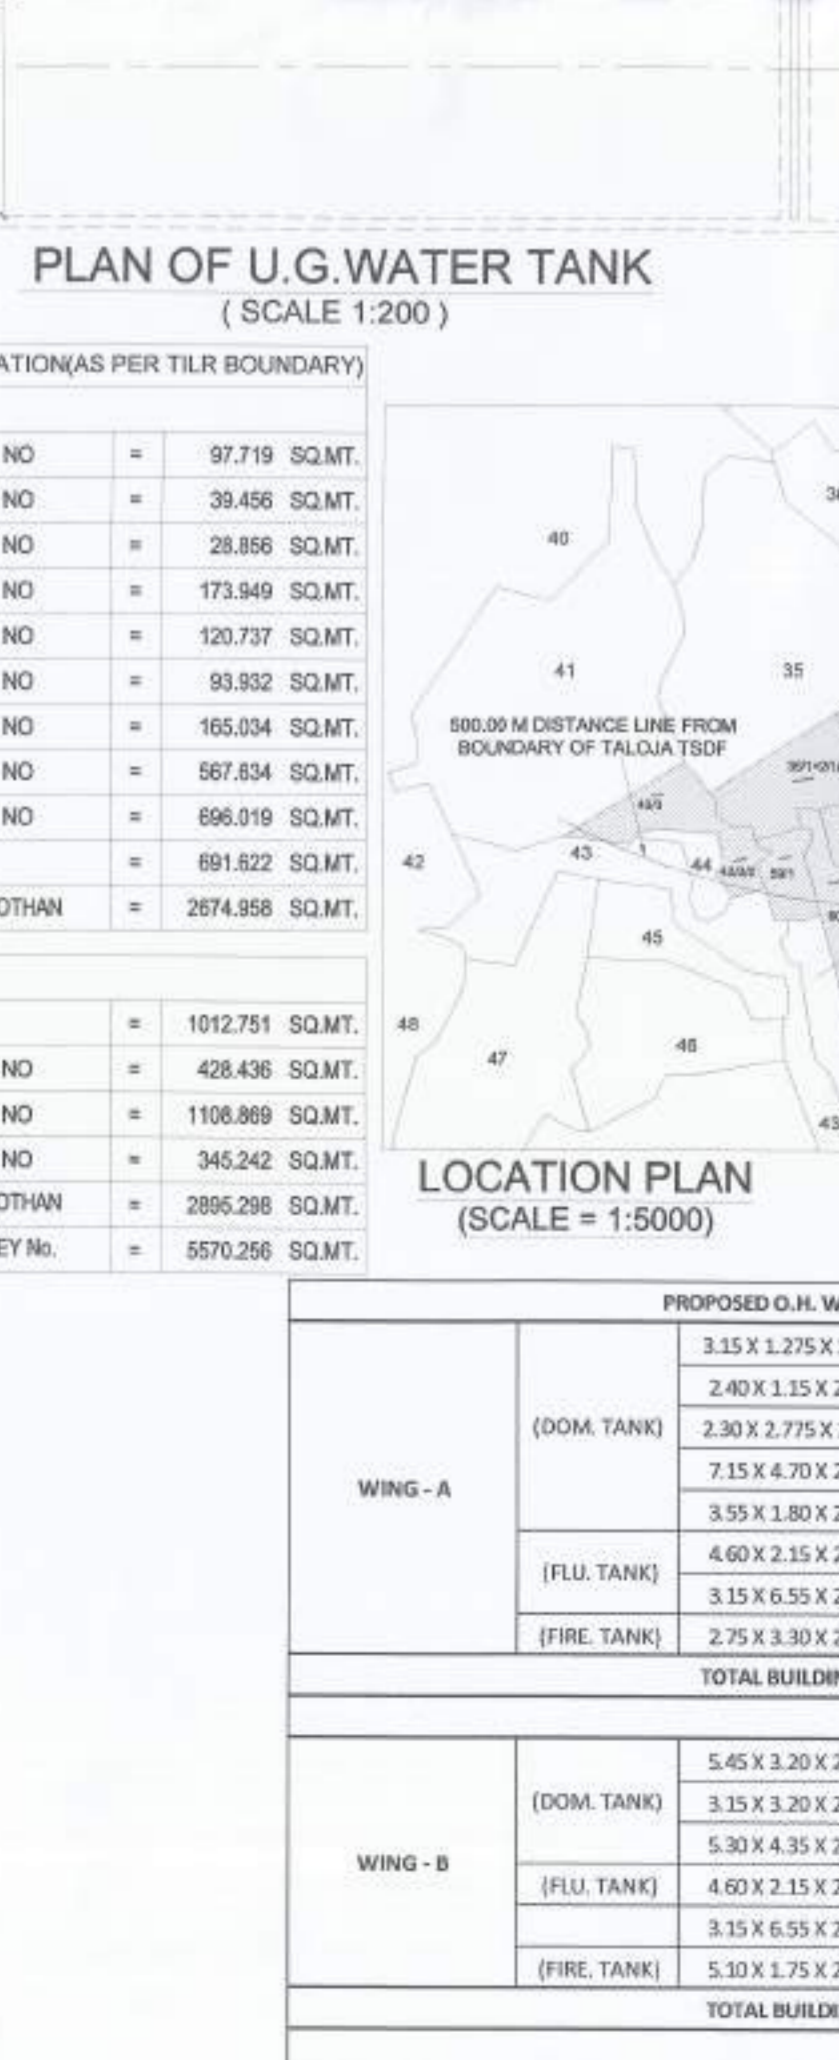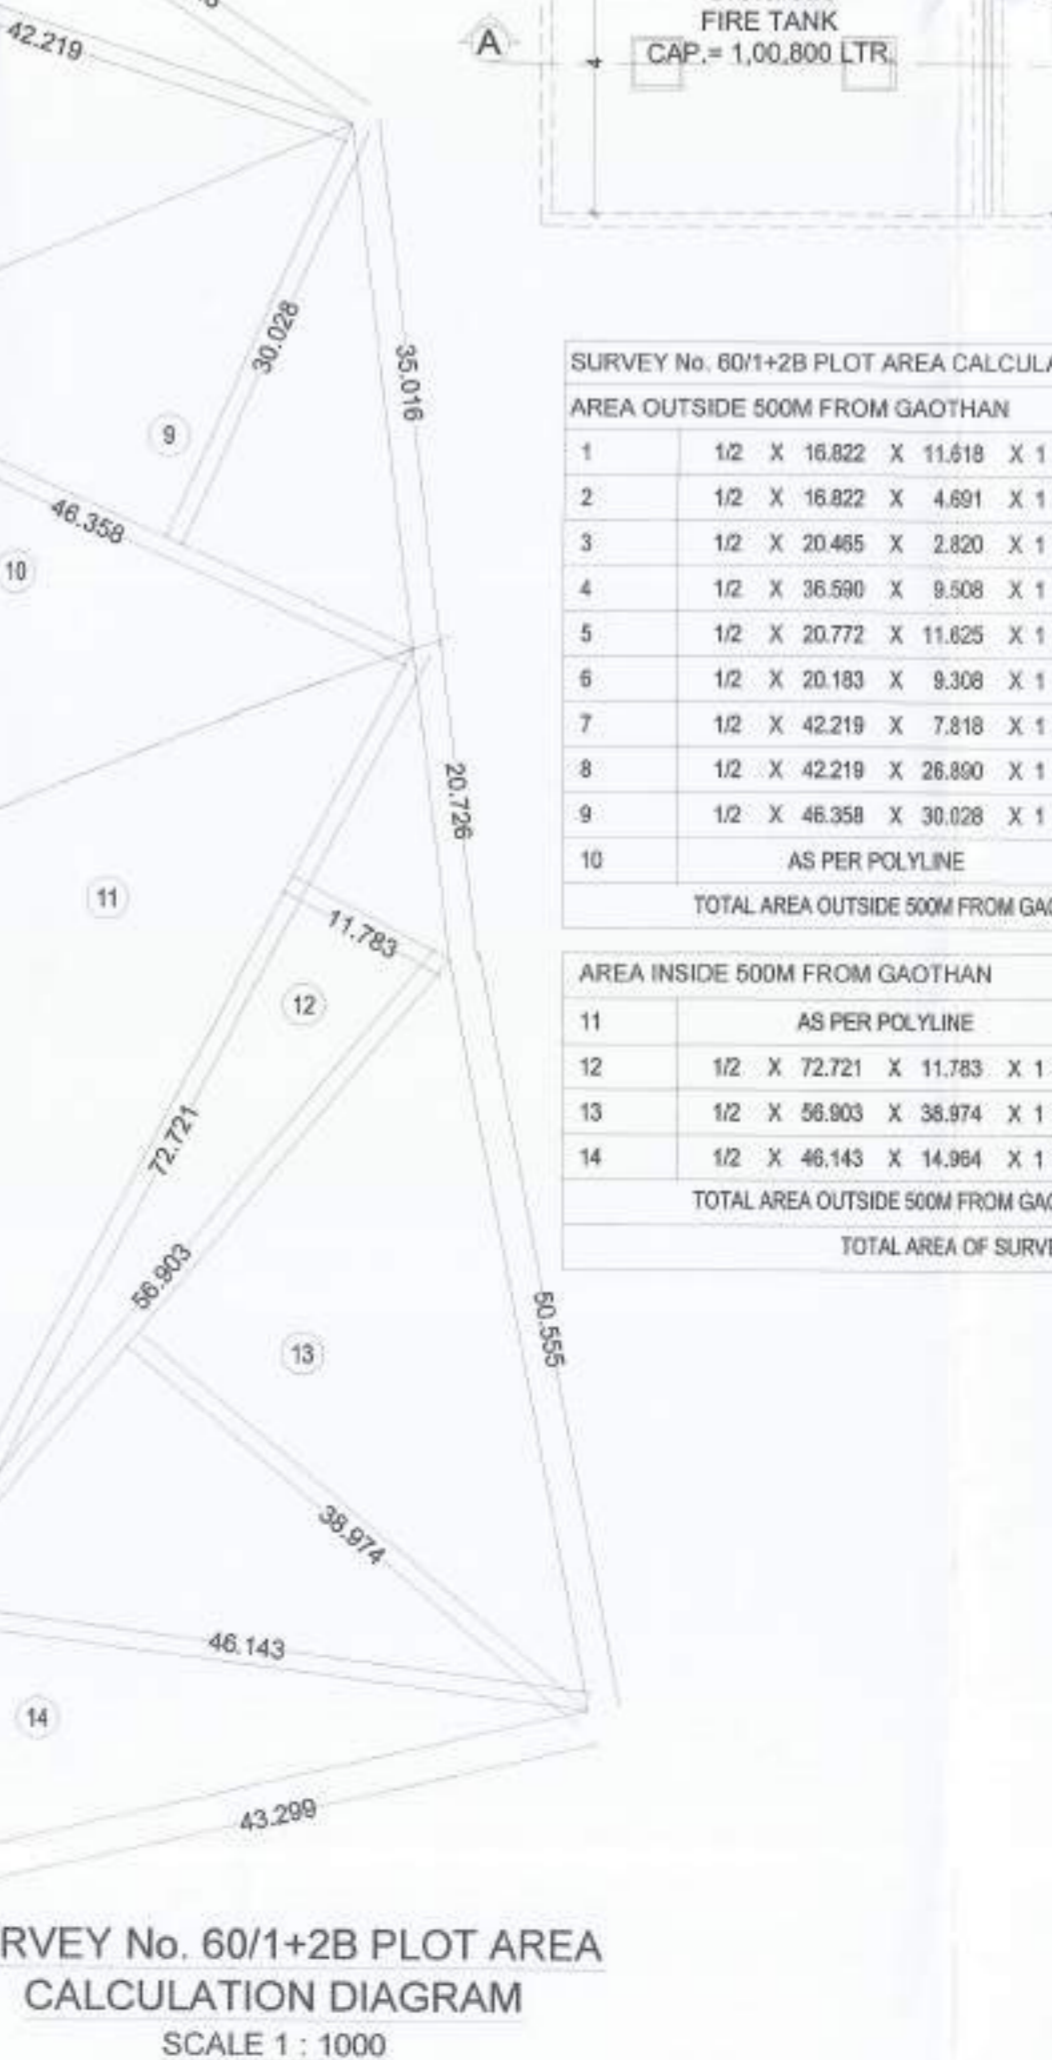

PROFORMA - I: AREA STATEMENT. Table with columns for Sr. No., Particulars, and Area (Total Area, Residual Area, etc.).

CONTENTS OF SHEET. Table listing the layout plan, plot area calculation, recreational area calculation, etc.

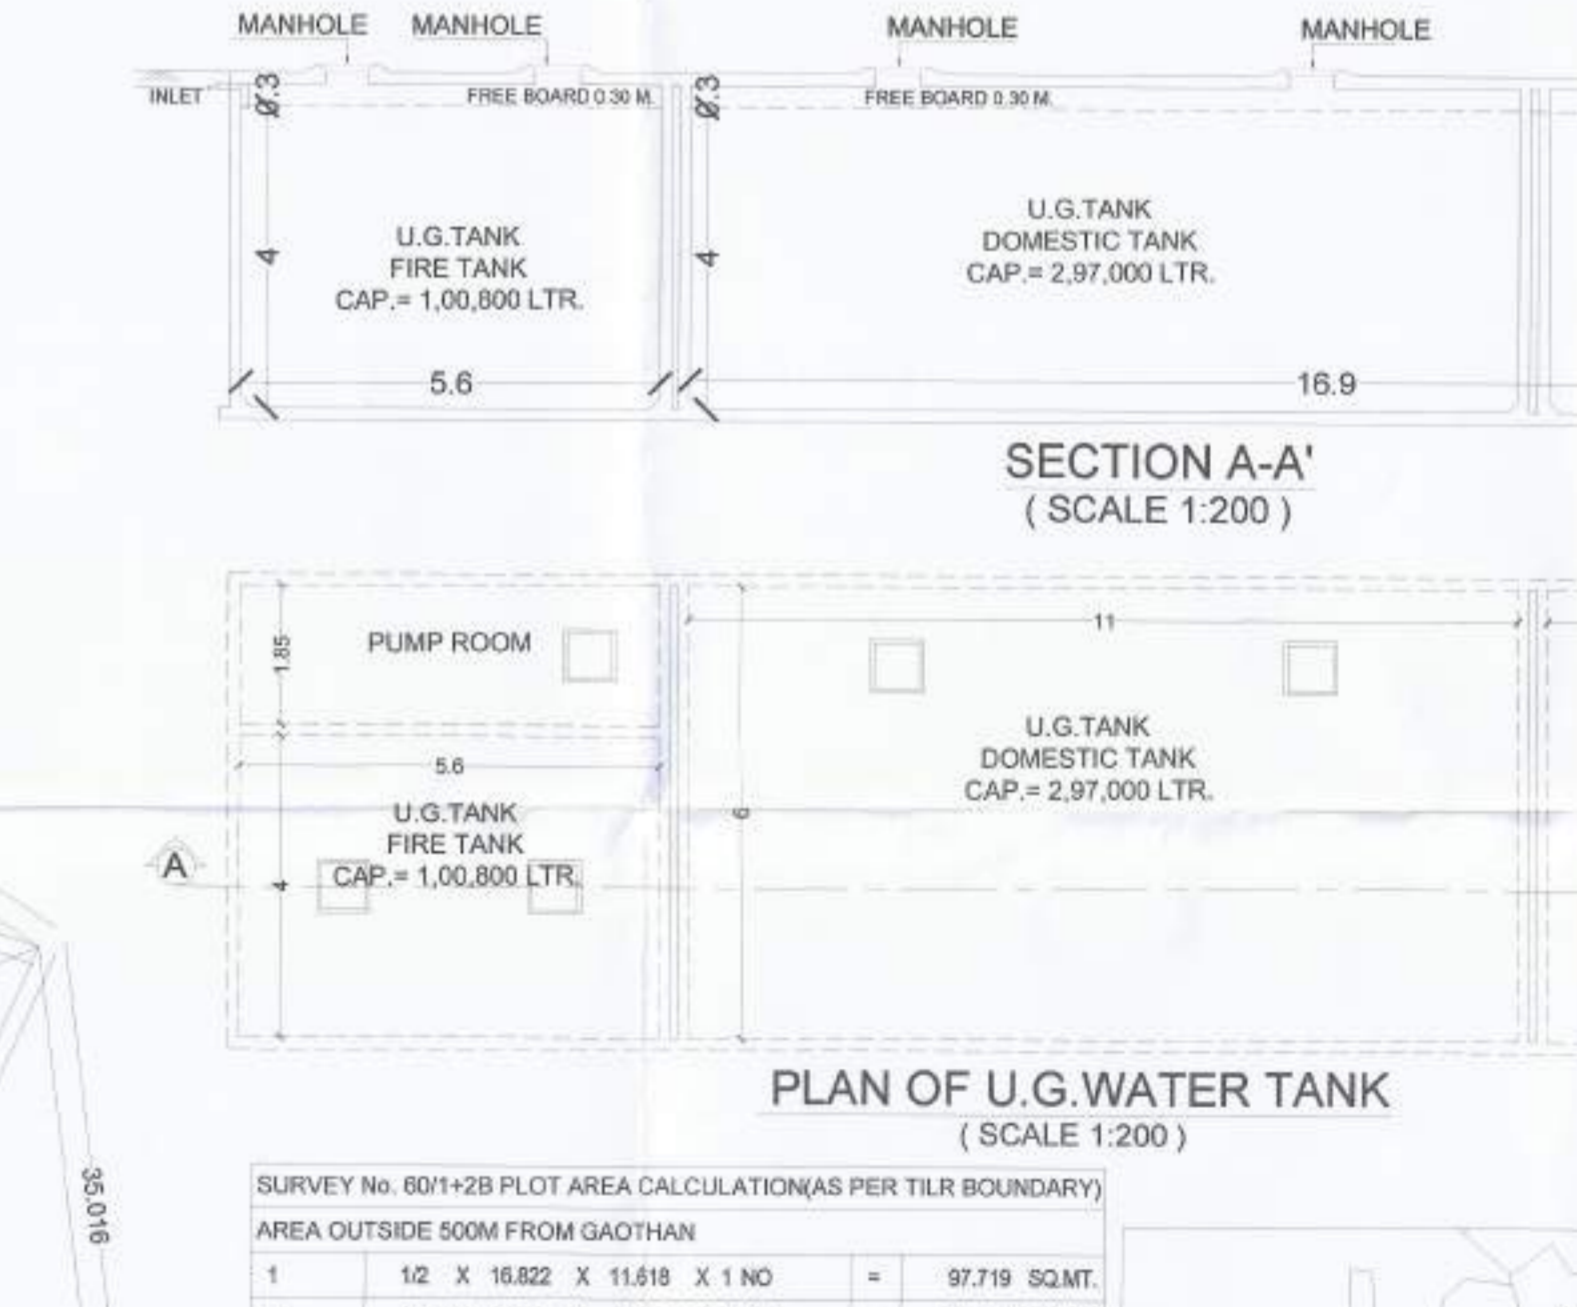

Owner's Declaration and ARCHITECT NAME & SIGN. Includes a declaration from the owner and the signature of the architect, An.A.R.C.H.

SURVEY No. 60/1+2B PLOT AREA CALCULATION DIAGRAM (SCALE 1: 1000). Table with columns for Sr. No., Triangle Number, Number of Triangle, and Area (Sq.m).

NEHA JAIN ARCHITECT & PLANNERS. Includes contact information, office address, and a north arrow.