

STAMP OF APPROVAL

D. P. LAYOUT

PREVIOUSLY SANCTIONED DPO NO (C/C) 3891 / 16 DATED-14/03/2011  
PREVIOUSLY SANCTIONED DPO NO (C/C) 2849 / 12 DATED-09/07/2012



APPROVED FOR D.P. LAYOUT

Table with columns: AREA, PERCENTAGE, etc. Includes summary rows for total area and percentage.

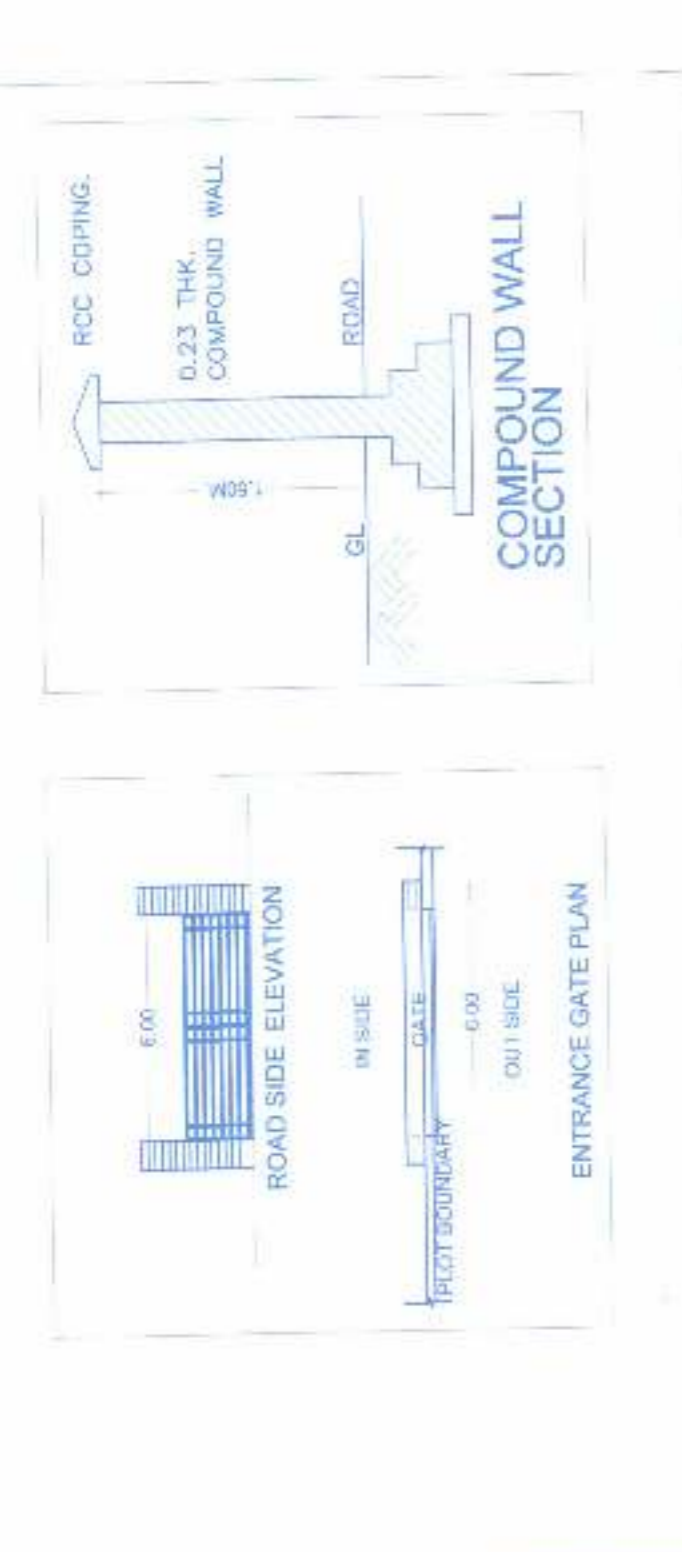


Table with columns: S. No, Particulars, Sq. M, etc. Lists various construction items and their quantities.

TYPICAL RETAINING WALL SECTION
































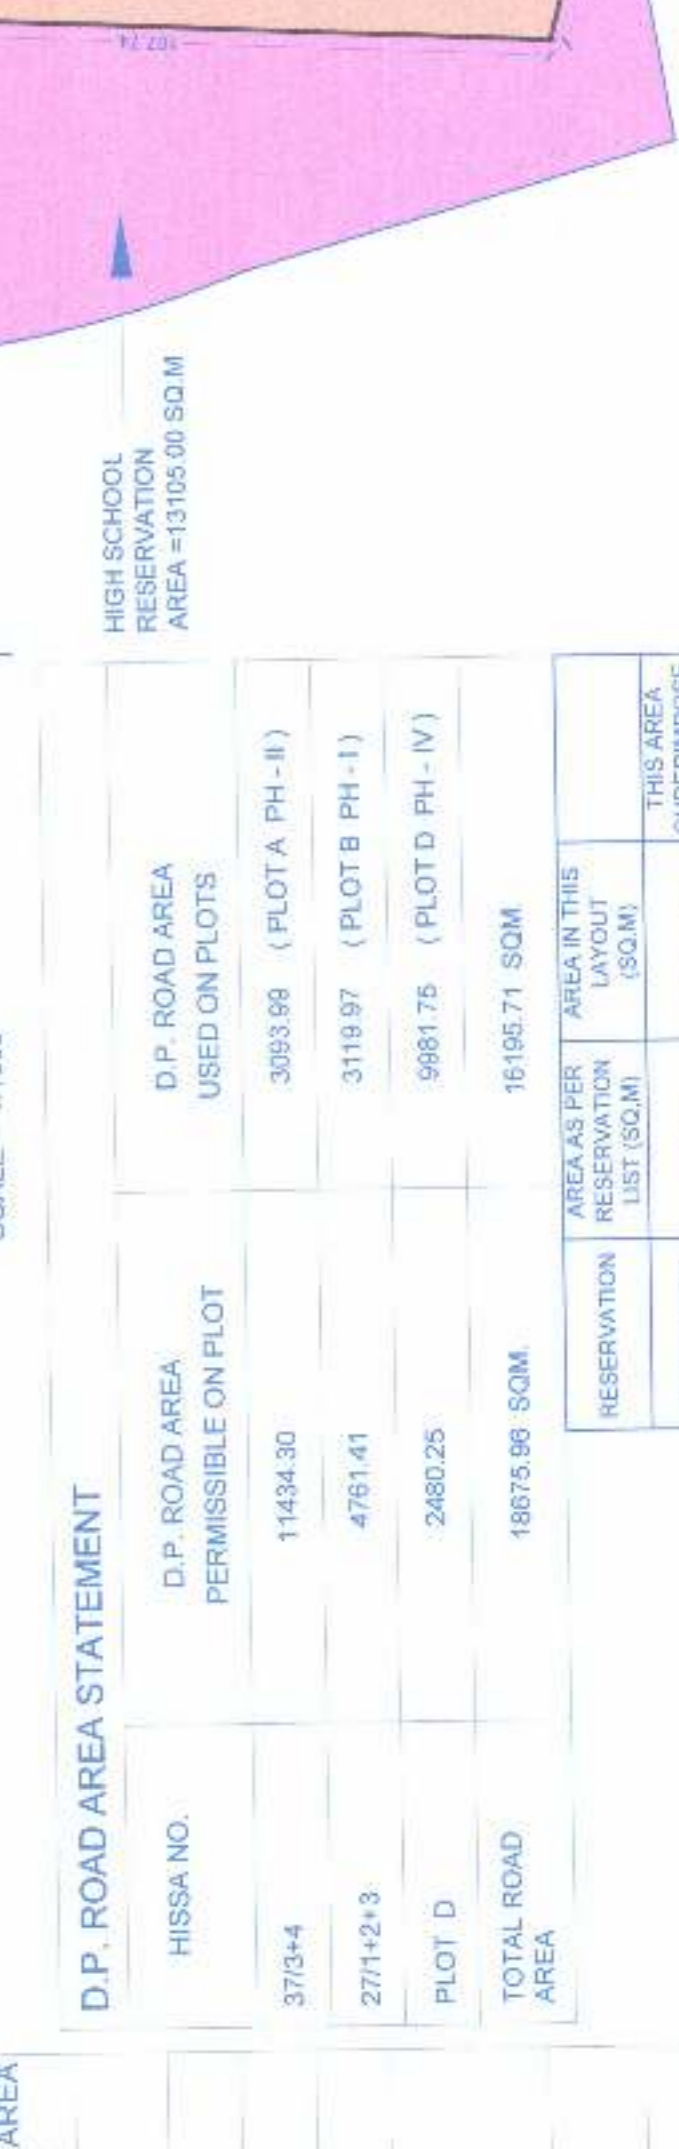
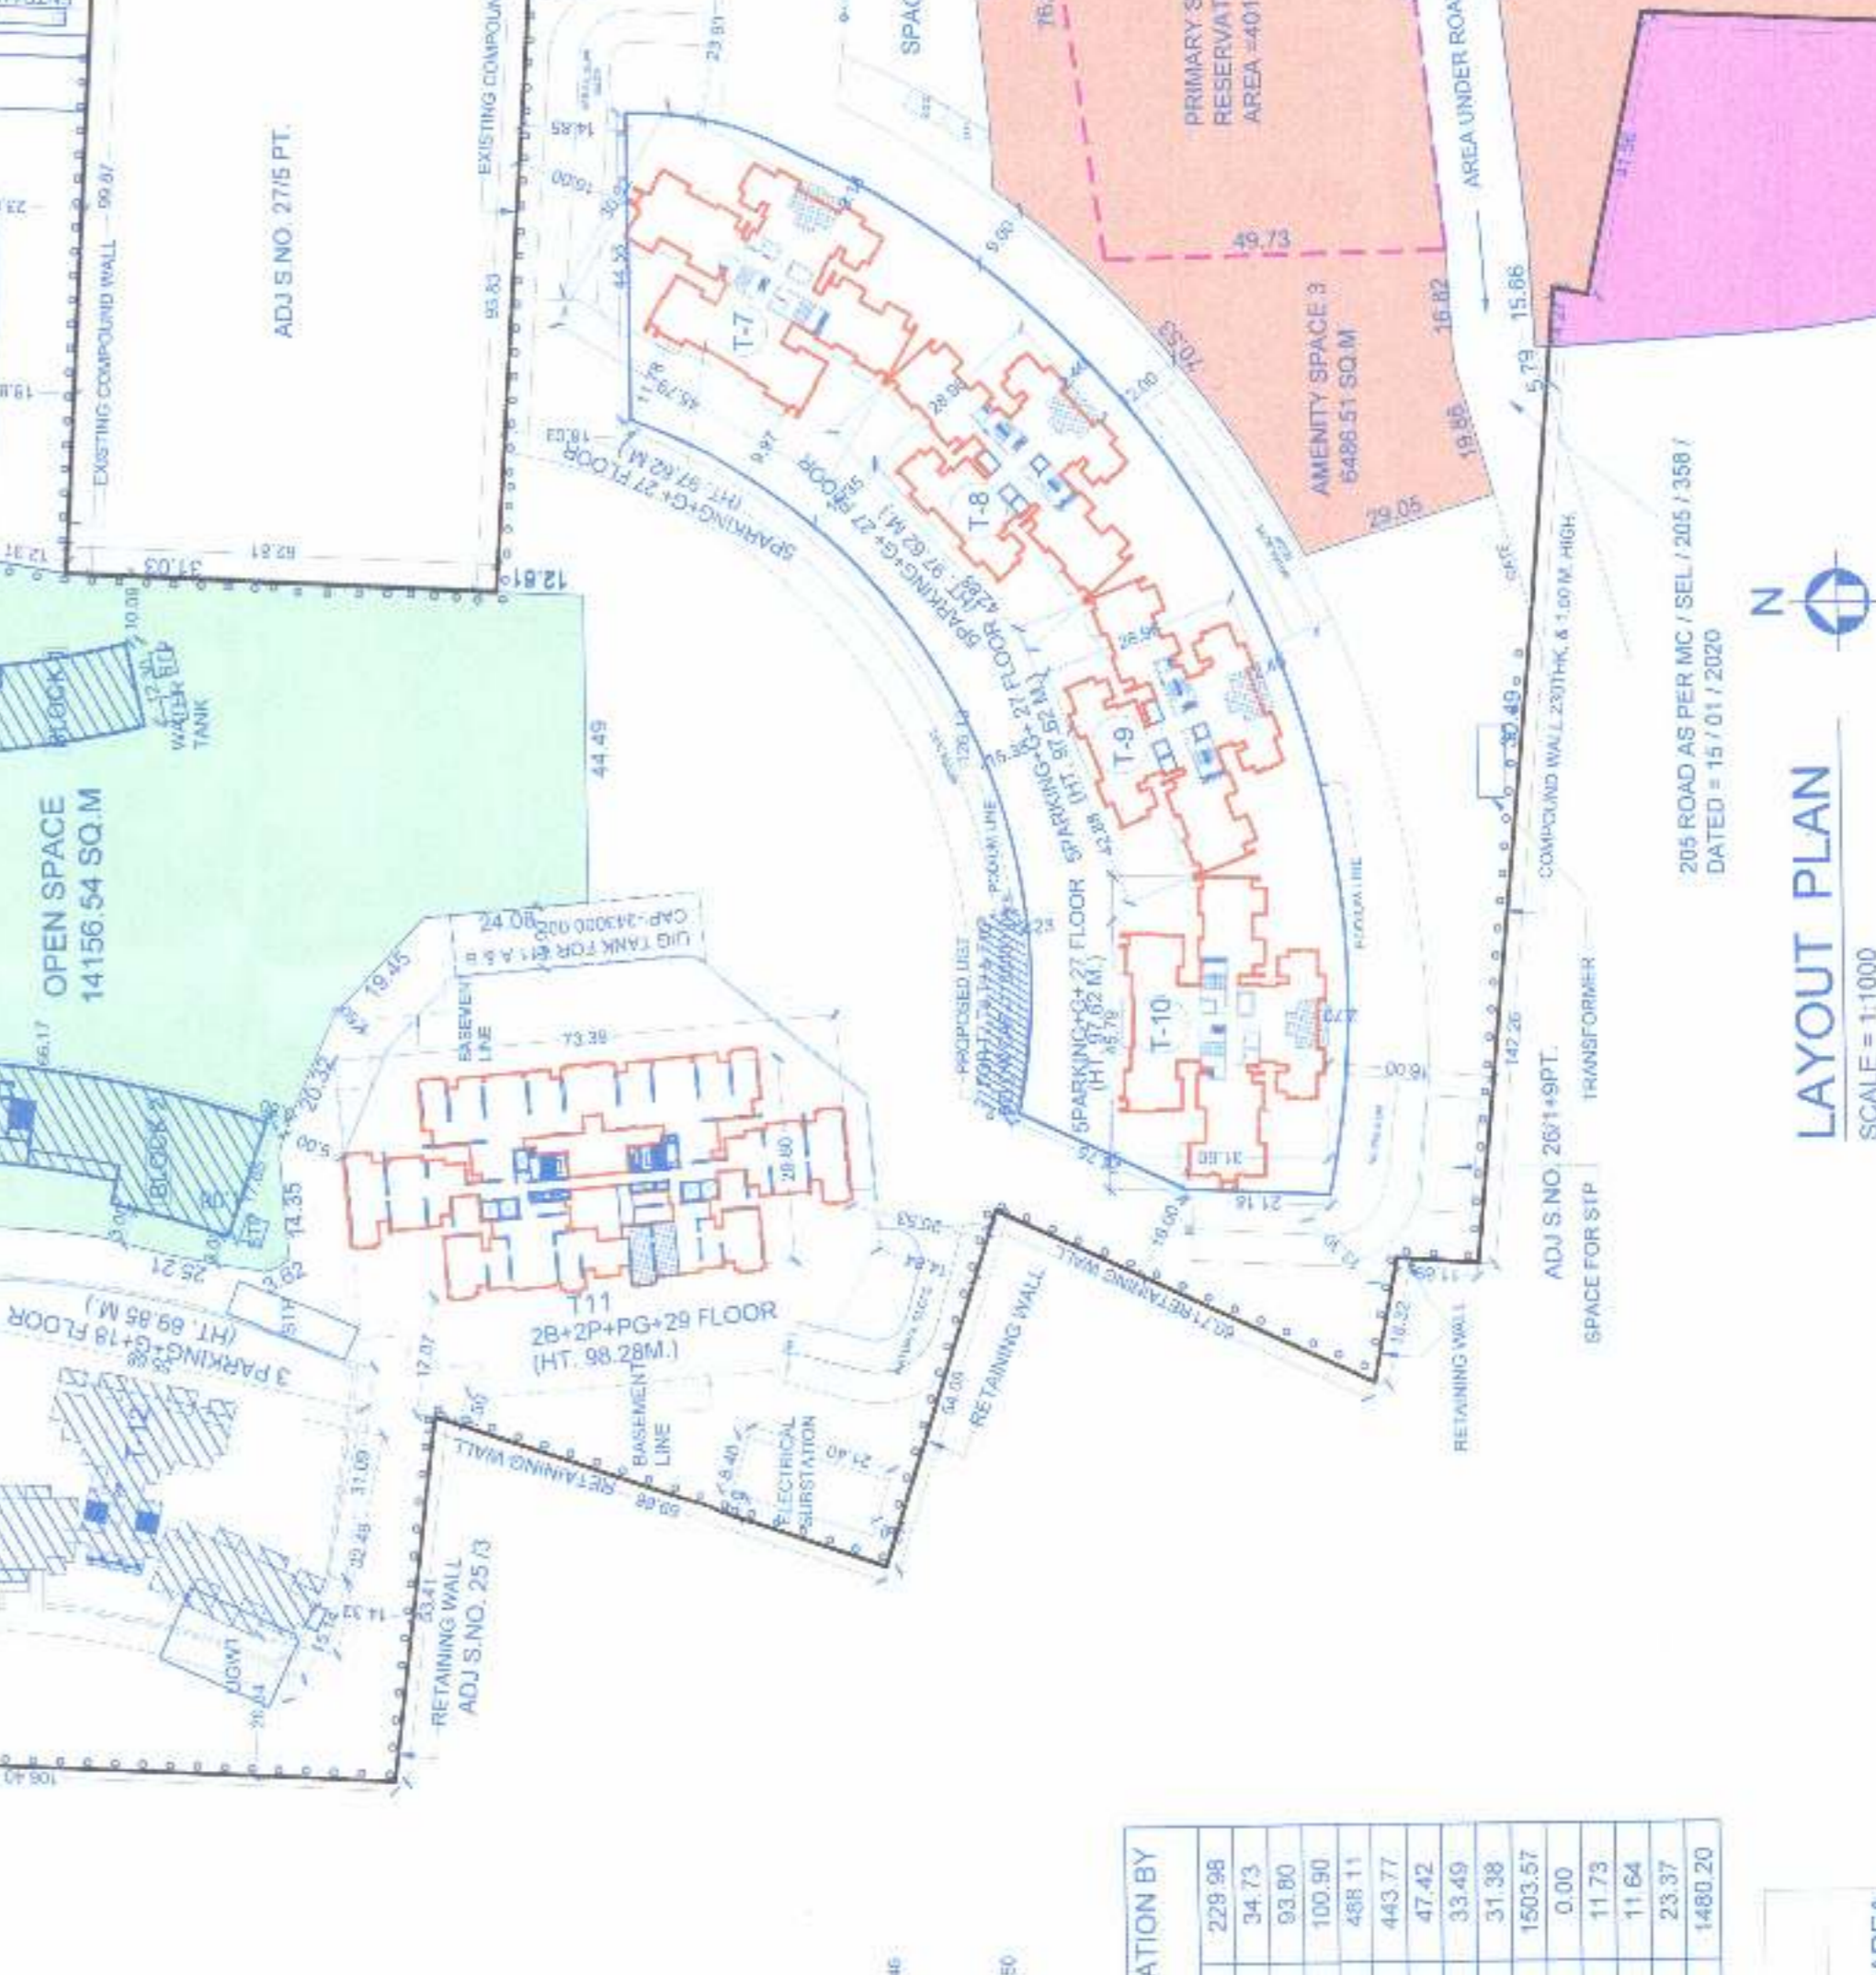
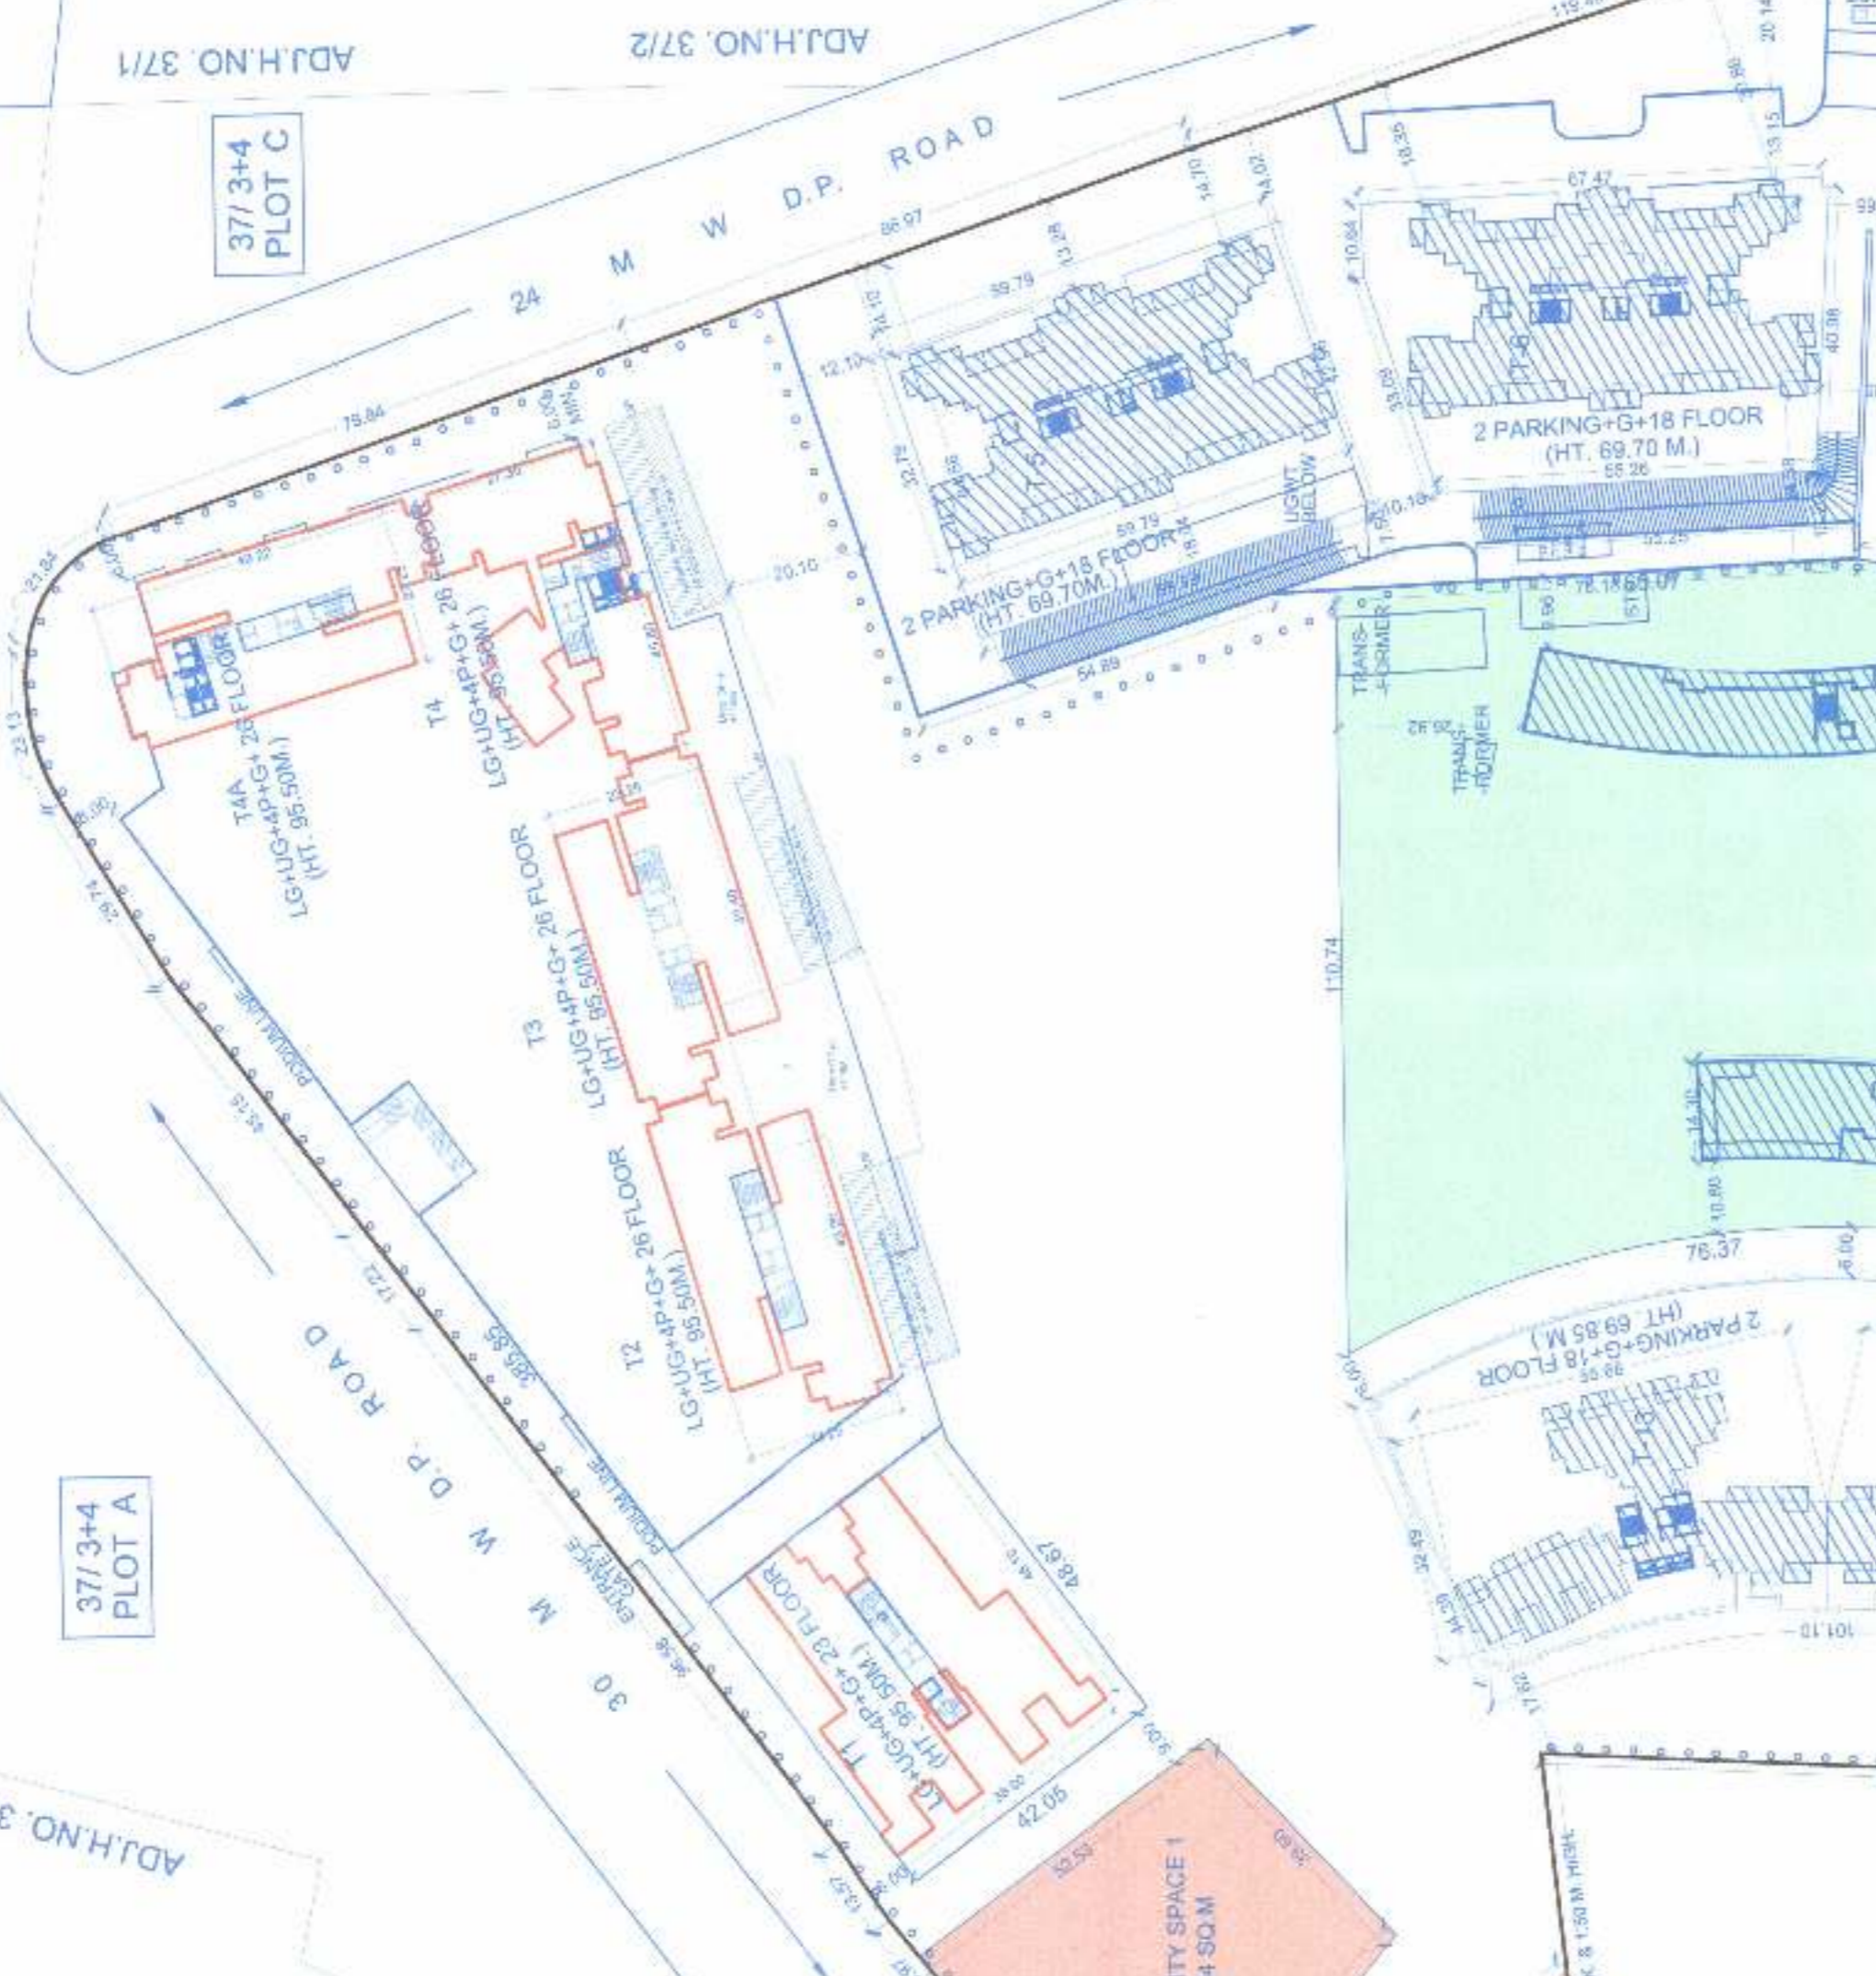



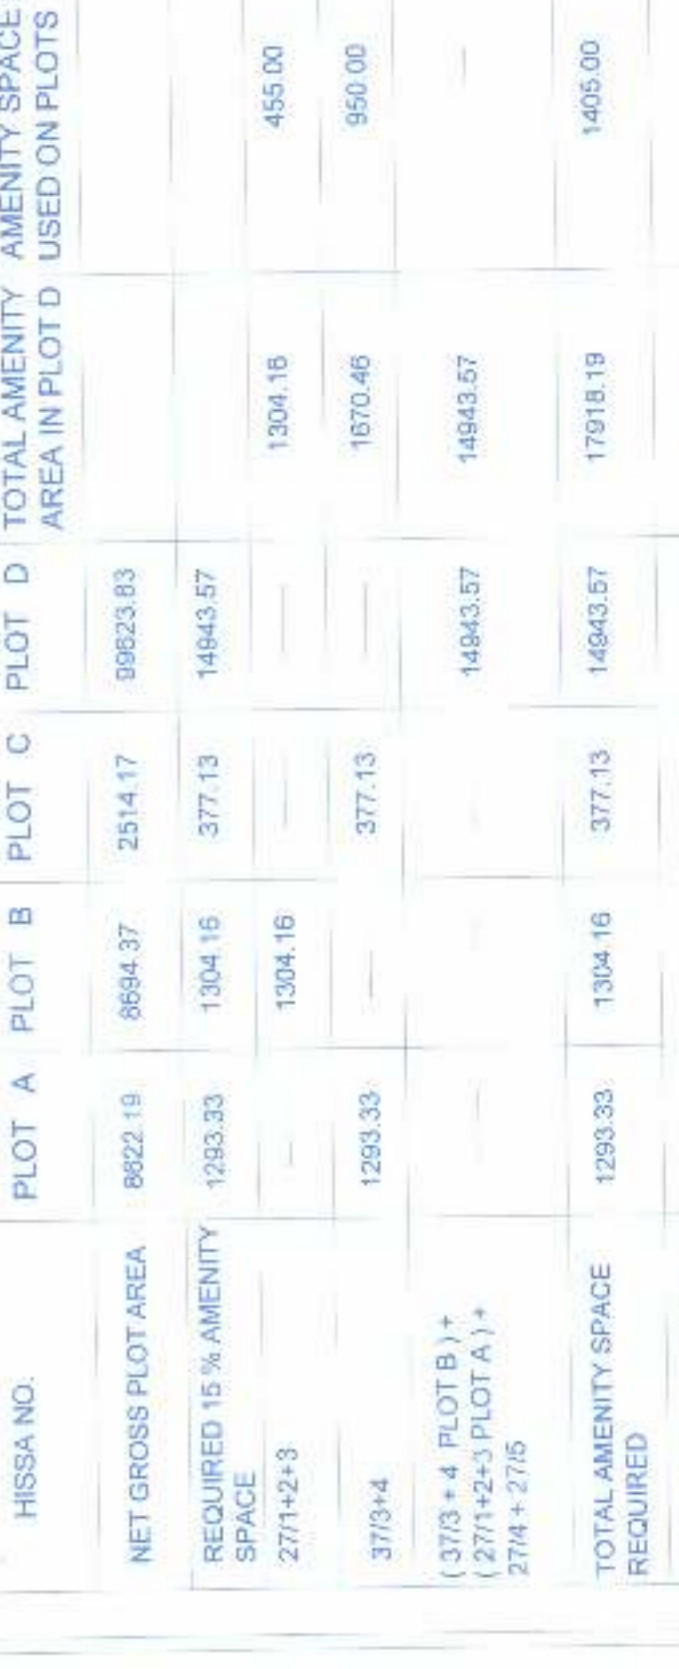
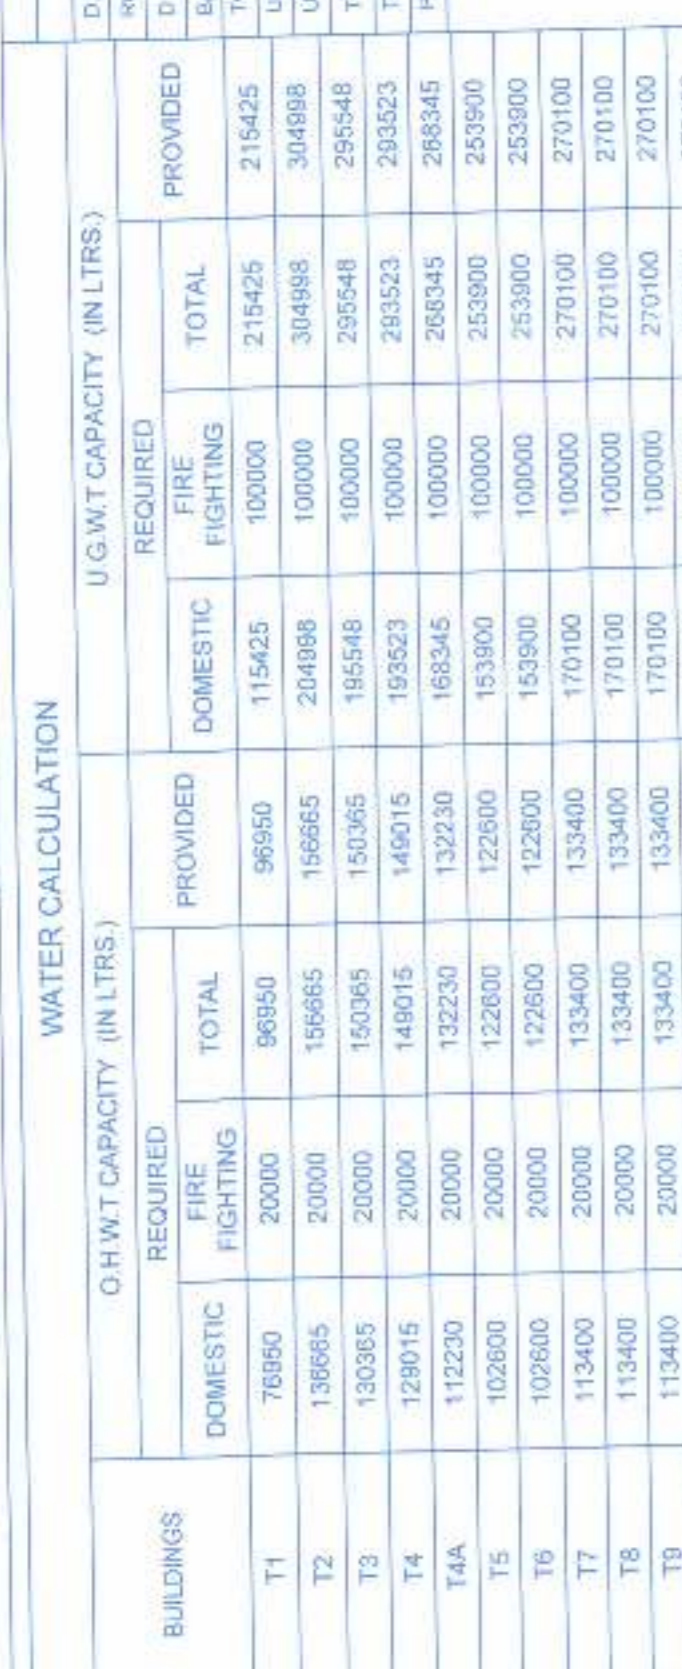


Table with multiple columns: AMENITY SPACE NO, AREA, etc. Lists amenity space details.

