

B.P. LAYOUT PREVIOUSLY SANCTIONED CC NO/3891/10 DATED: 14/02/2011


TRUE COPY CERTIFIED COPY OF THE DRAWING APPROVED BY PUNE MUNICIPAL CORPORATION

AREA STATEMENT table with columns for Area of Plot, Deductions, Additions, and Total Area (SQ.M).

AMENITY AREA CALCULATIONS table for Amenity Space - 1 and Amenity Space - 2.

OPEN SPACE AREA CALCULATIONS table with columns for Additions and Total Area.



WATER STATEMENT table with columns for Building Required, Regular Fire, and Provided.

PARKING STATEMENT table with columns for Required, Car, Scooter, and Cycle.

PROPOSED TREE STATEMENT table with columns for Required and Proposed trees.


COMPOUND WALL SECTION diagram showing cross-section details and dimensions.

F.S.I. COVERAGE STATEMENT table with columns for Wing, Height of Bldg. (M), Ground Coverage %, and various floor areas.

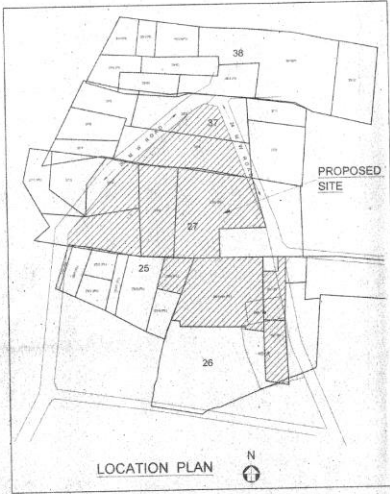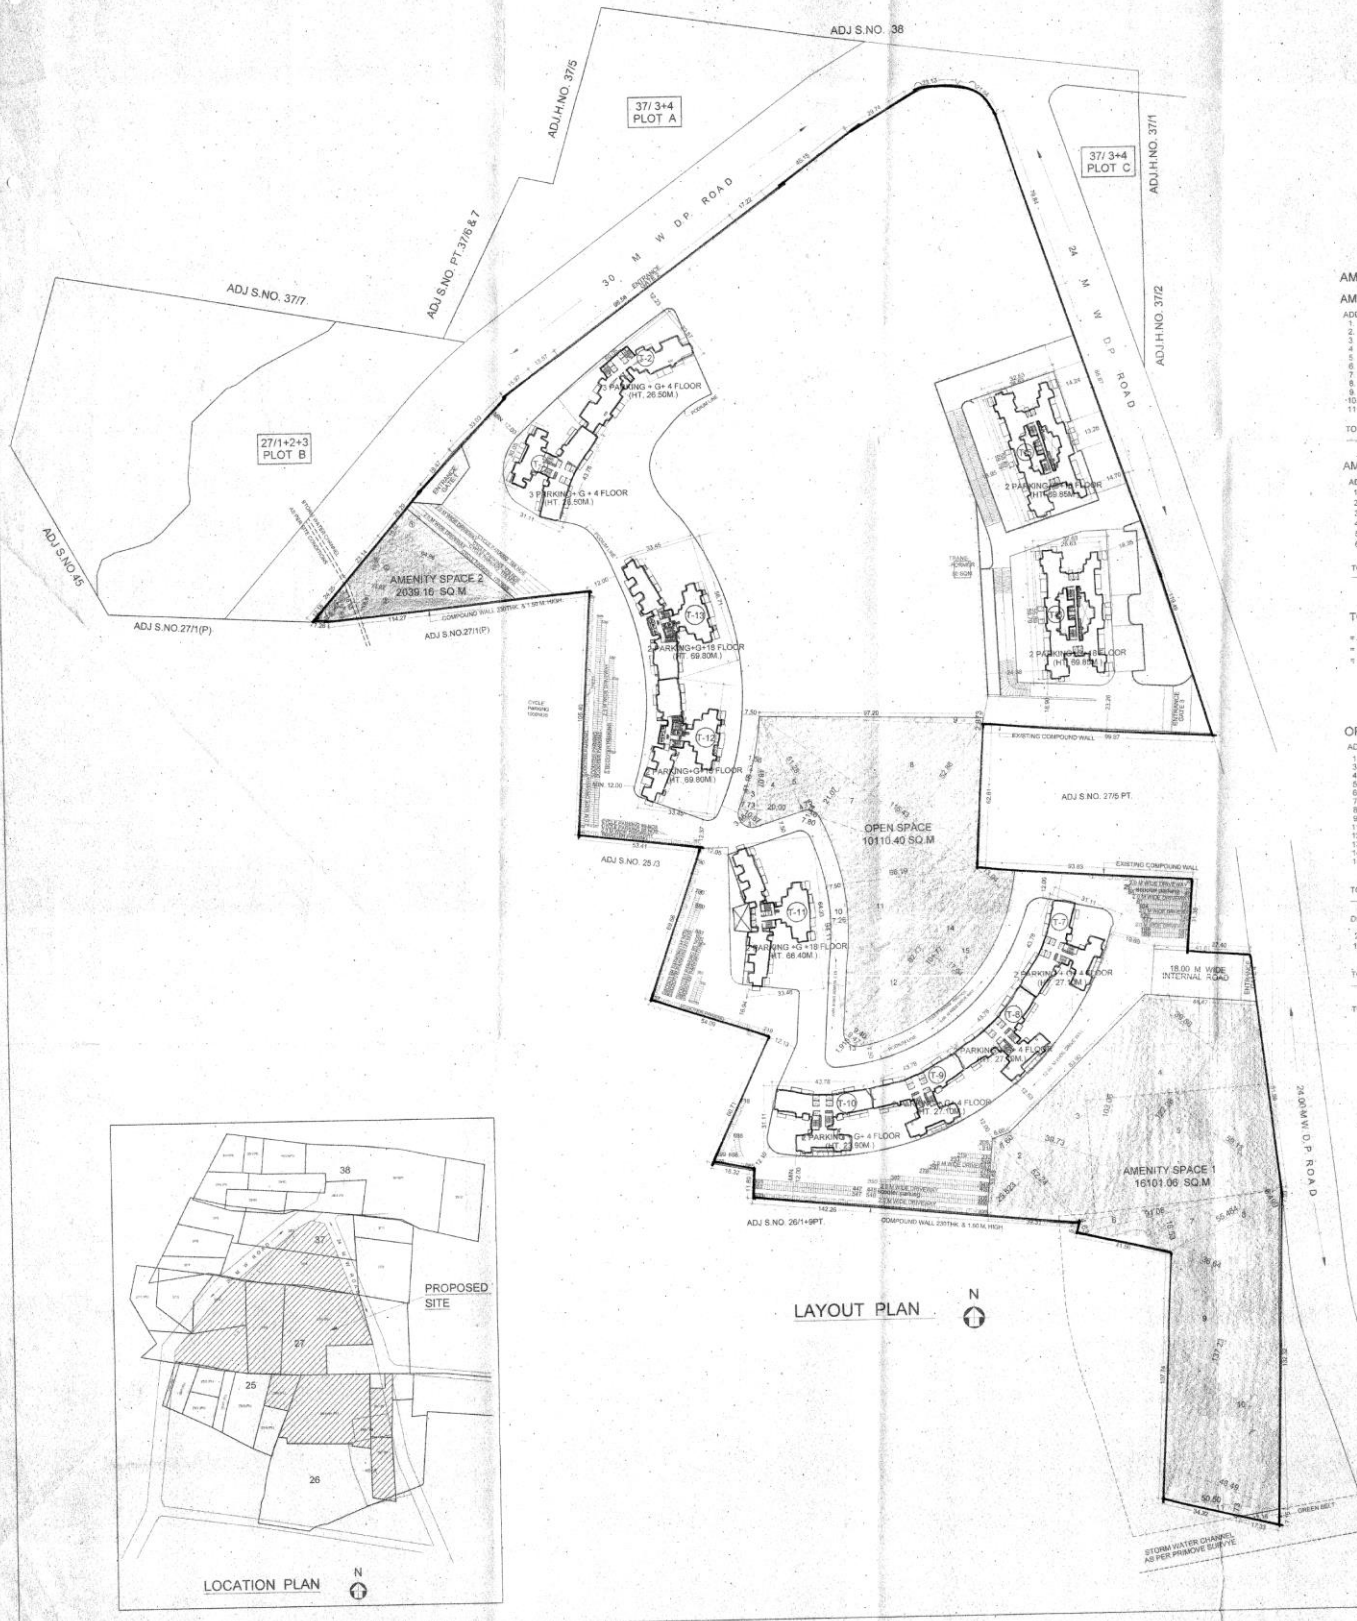

PARKING STATEMENT table with columns for Required, Car, Scooter, and Cycle.

PROPOSED TREE STATEMENT table with columns for Required and Proposed trees.

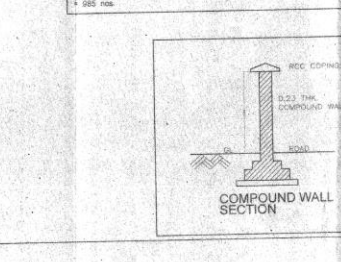

REVISION table and signature section for the project, including the name of the Architect.

PROJECT (REVISED PROPOSAL) PROPOSED LAYOUT OF BUILDINGS AT S.No.37 H.NO.34(4) PLOT B, S.No.27 H.NO.H+2 (PLOT A), S.No.25 H.NO.4 (P.L.), S.No.26 H.NO.(1+2A)+(2B), VILLAGE, MOHAMMADWADI, PUNE.