

STAMP OF APPROVAL

PREVIOUSLY SANCTIONED CC NO. 1881/14, DATED 14.09.2011...
LAYOUT SANCTIONED VIDE DPO NO. CC NO. 2845/12, DATED 28.12.12...
TILL FURTHER REVISION APPROVED BY THE AUTHORITY...




TRUE COPY
LAXMAN THITE ARCHITECT
18, BRUNNENGAAR, PUNE-411005

Table with columns: WING, T8, and various area calculations. Rows include B1 to B5 and sub-sections for 4th, 9th, and 14th floors.

BALCONY AREA CALCULATION table with columns: NO, SIZE, W/H, NO, SIZE, W/H and rows for various balcony types across multiple floors.

REFUGEE AREA CALCULATION table with columns: NO, SIZE, W/H, NO, SIZE, W/H and rows for different room types.

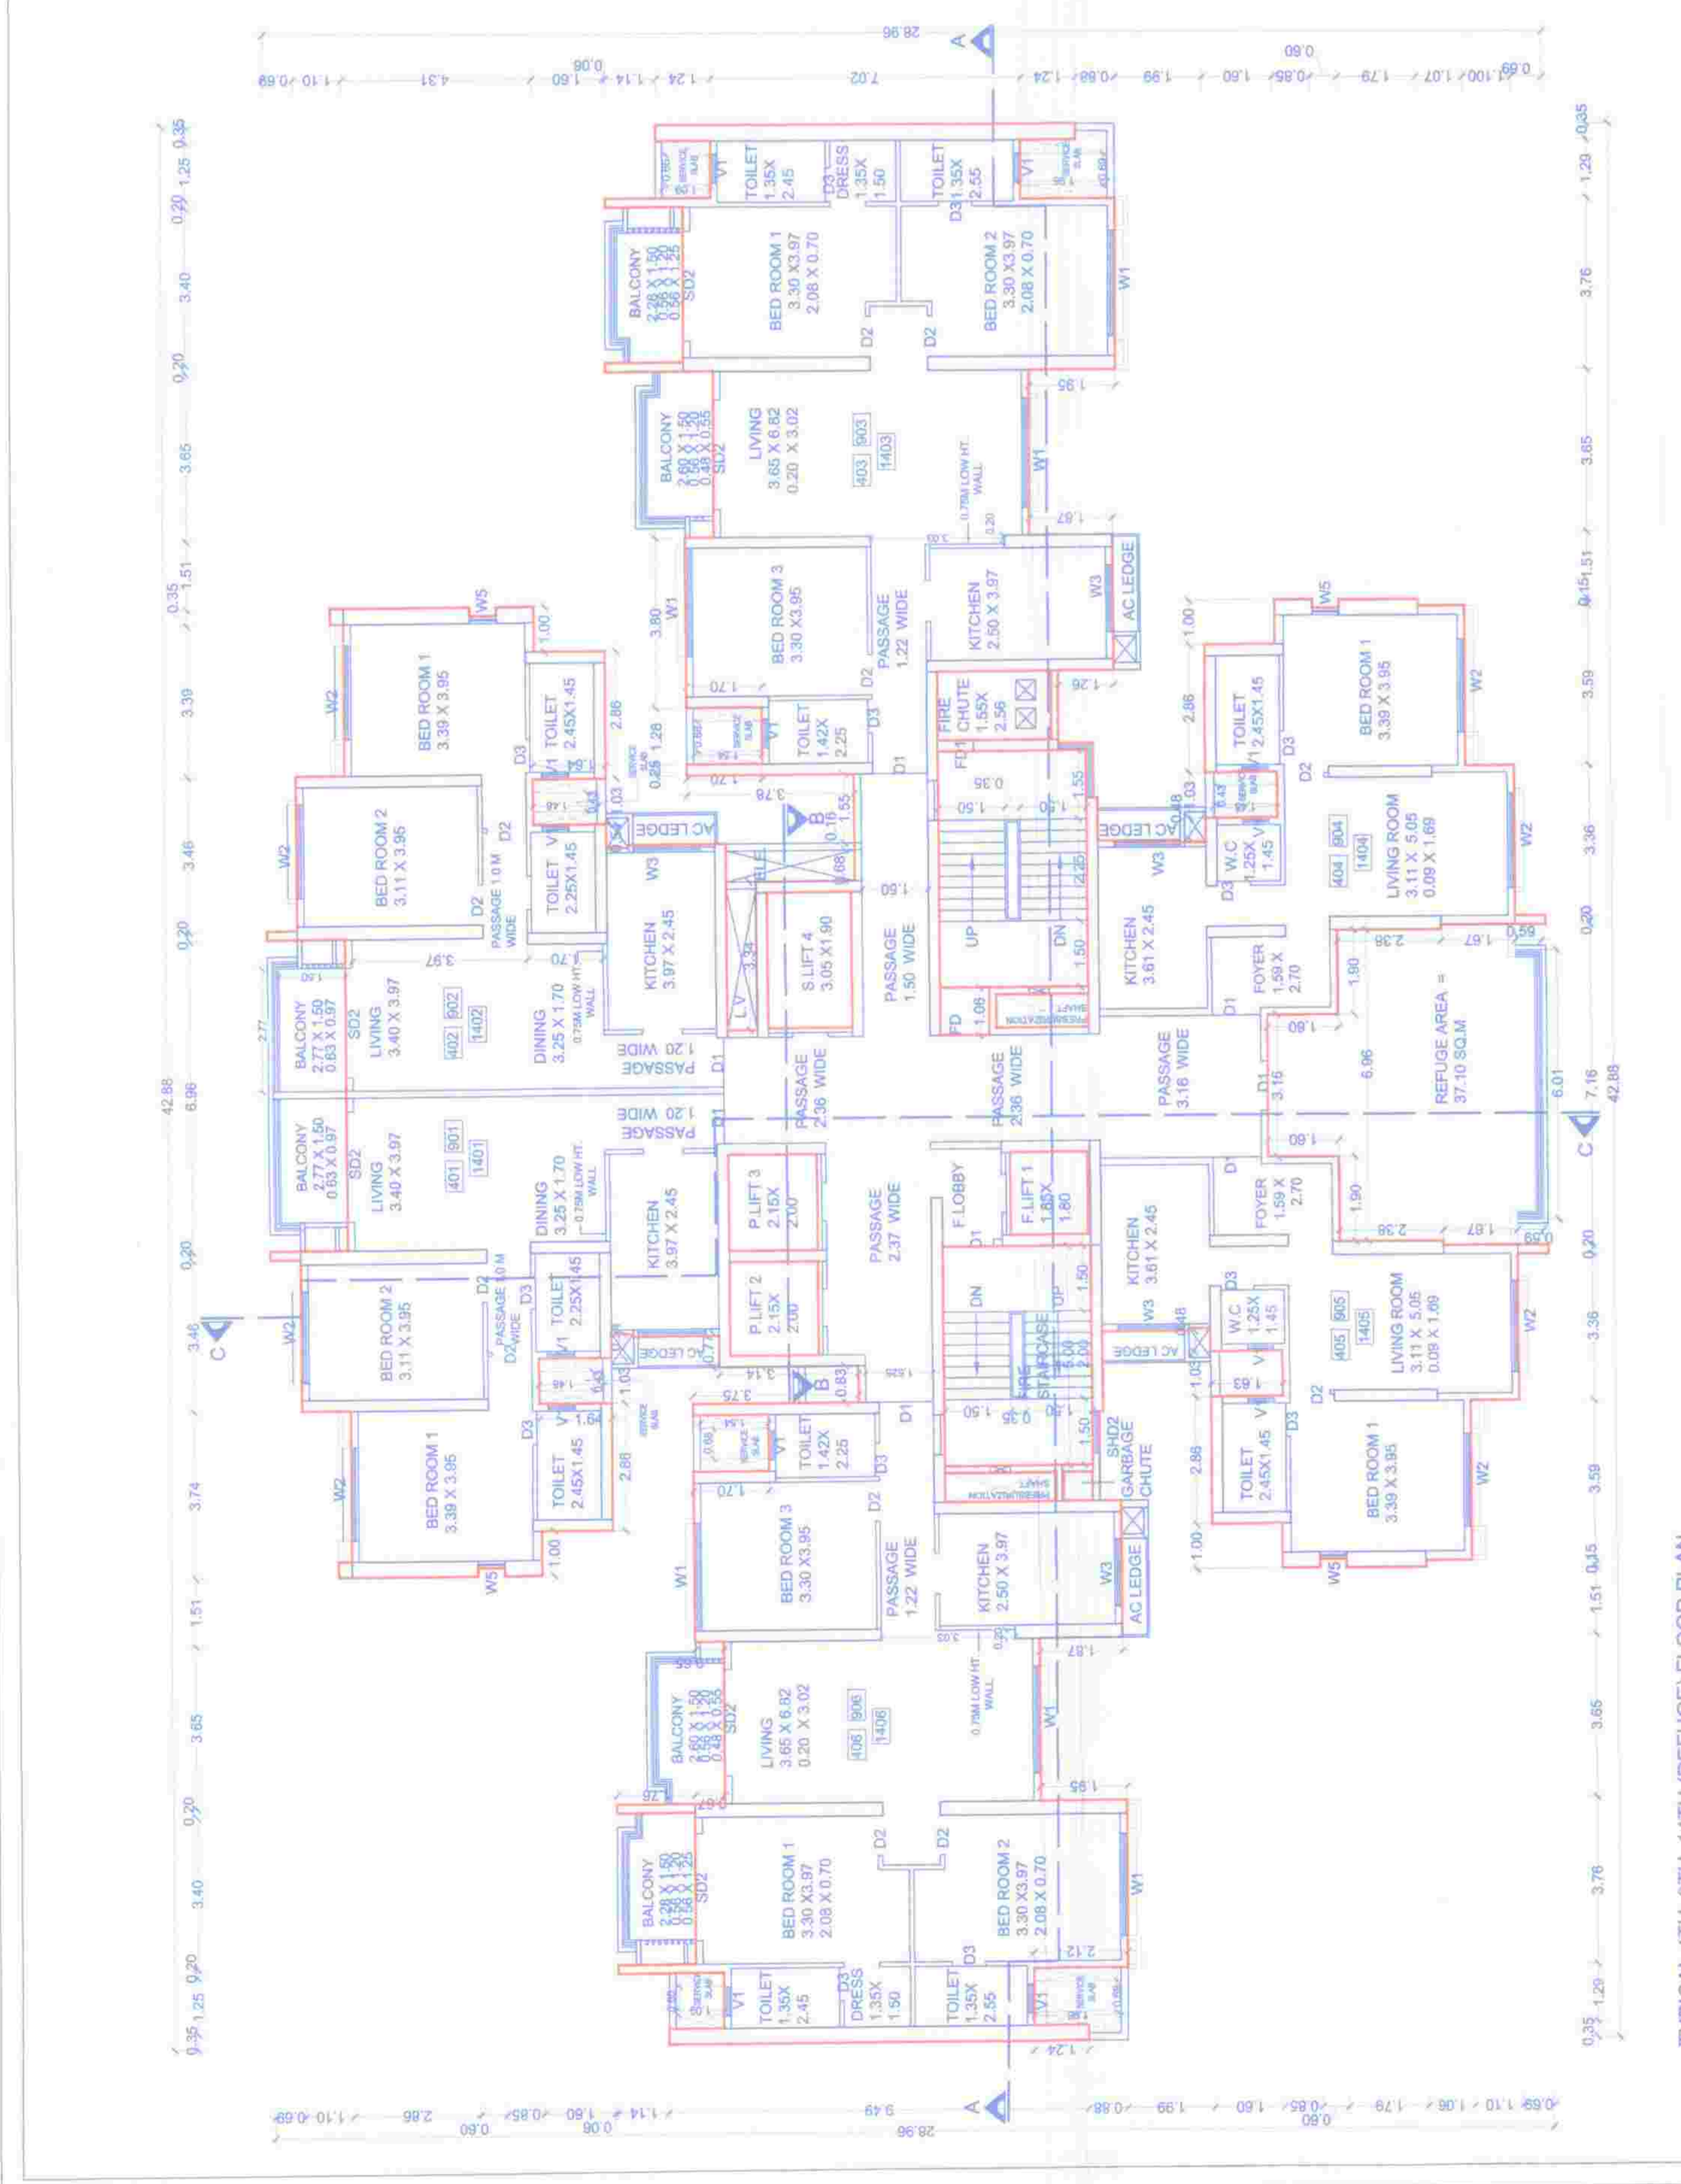

TYPICAL 4TH, 9TH, 14TH (REFUGEE) FLOOR PLAN

AREA CALCULATION OF TYPICAL 4TH, 9TH, 14TH FLOOR PLAN (IN SQM). Table with columns: A, B, C, D, E, F, G, H, I, J, K, L, M, N, O, P, Q, R, S, T, U, V, W, X, Y, Z.

AREA CALCULATION OF TYPICAL 17TH FLOOR PLAN (IN SQM). Table with columns: A, B, C, D, E, F, G, H, I, J, K, L, M, N, O, P, Q, R, S, T, U, V, W, X, Y, Z.

NOTE: SHARVALL SIZES AS PER CONCERNTI DWT DRAWING

DOOR SCHEDULE table listing door types (D1 to D7), sizes, and window schedule references.

LAND OWNER (AS PER 7/12 OR P.R.C.)
MR. DINESHCHANDRA S. ARGADE & OTHERS
POWER OF ATTORNEY HOLDER
INORBIT MALLS (I) PRIVATE LIMITED.

PROPOSED BUILDING AT S.No.37-H.NO.3-4(PILOT B),
S.No.27-H.NO.1-2(PILOT A), H.NO.4 & 5,
S.No.25, H.NO.4, S.No.26, H.NO.1(1-9A) H(2A-2B)
VILLAGE, MOHAMMADWADI, PUNE.

REVISION table with columns: NO, REVISION, DATE. Shows a list of revisions to the drawing.

DETAILS of the project, including project name (INORBIT MALLS), location, and client information.

ARCHITECT: LAXMAN THITE ARCHITECT. ADDRESS: 18, BRUNNENGAAR, PUNE-411005.