



BRIHANMUMBAI MUNICIPAL CORPORATION

Amended Plan Approval Letter

File No. CE/8224/WS/AK/337/4/Amend dated 18.01.2024

To,
TARUN H MOTTA
3RD FLOOR, NINE SQUARE
BUILDING, RAMDAS SUTRALE
MARG, OFF. CHANDAVARKAR
LANE, BORIVALI (WEST), MUMBAI -
400 092.

CC (Owner),
Umesh Gandhi
1st Floor , Goyal Shopping Center,
S.V.Road, Borivali (W)

Subject : Proposed Residential building on plot bearing CTS No.1/190A to 1/190 G & CTS No.1 D S.No.41 (pt) of Village Oshiwara, Andheri (W)..

Reference : Online submission of plans dated 13.12.2023

Dear Applicant/ Owner/ Developer,

There is no objection to your carrying out the work as per amended plans submitted by you online under reference for which competent authority has accorded sanction, subject to the following conditions.

- 1) That all the objections of this office Intimation of Disapproval under even no. CE/8224/WS/AK dtd. 16/11/2004 shall be applicable and should be complied with.
- 2) Terms & Conditions of Layout approved u/no. CE/643/BSII/LOKWN shall be complied.
- 3) That the revised structural design and calculations from the appointed licensed structural engineer shall be submitted as per approved plan
- 4) That the Janata Insurance Policy /Workman Compensation Policy in the name of site under reference shall be submitted
- 5) That the No Dues Certificate / Last Bill and Payment Receipt from A.A. &C. K/West Ward shall be submitted.
- 6) That the Labour Welfare Tax at 1% of construction cost as per ready reckoner shall be paid.
- 7) That all the payments shall be made.
- 8) That the "All dues clearance certificate" and payment of EWC and ESC related to H.E's dept. from the concerned A.E. (W.W.) K/West Ward shall be submitted before applying for C.C.
- 9) That the verification w.r.t. AMSL of completed work shall be done from GVK before F.C.C. The AMSL of the topmost part of the building under reference shall also be verified before O.C.C. from GVK.
- 10) That the C.C. re-endorsement shall be done.
- 11) That all the conditions and directions specified in the Hon'ble Supreme Court order i.e. as per SLP (Civil) No. D23708/2017 dated 15/03/2018 in the case of dumping ground shall be complied with before starting demolition of structures and/or starting any construction work.
- 12) That adequate safeguards are employed in consultation with SWM dept. of MCGM for preventing dispersal of particles through air and the construction debris generated shall be deposited in specific sites inspected and approved by MCGM i.e. designated unloading site CTS no.1576 &1577 at Village Eksar at Taluka Borivali, Borivali (WEST) Mumbai.
- 13) That the debris shall be managed in accordance with the provisions of Construction and Demolition Waste Management Rules 2016 and requisite Bank Guarantee as demanded by MCGM for faithful compliance of Waste /Debris Management plan shall be furnished before demolition of structures or construction work.
- 14) The Bank Guarantee submitted shall be revalidated time to time and submitted to this office.
- 15) That the work shall be carried out between 6.00 am to 10.00 pm only (as per circular no.Ch.E./DP/7749/Gen dated 07-06-2016
- 16) That this approval is as per the documents uploaded by Architect & also without Prejudice to Legal matters / any matters pending in Court of Law, if any, shall be noted.

- 17) That the NOC from AC(Estate) shall be submitted before CC as the land falls under Oshwara Apna Ghar Layout.
- 18) Specific remarks from Competent Authority regarding plot falling under influence zone of water body as per DP remarks shall be submitted before CC.
- 19) That the revised H.E. NOC shall be obtained
- 20) Comprehensive undertaking shall be submitted indemnifying MCGM and its officers.
- 21) Specific remarks from Competent Authority regarding plot falling under influence zone of water body as per DP remarks shall be submitted before CC
- 22) That the height verification w.r.t. AMSL of completed work shall be done from GVK before FCC.
- 23) The Bank Guarantee submitted shall be revalidated time to time and submitted to this office.
- 24) The ULC NOC from Competent Authority shall be submitted before granting Further CC
- 25) Cognizance of circular U/no. CHE/DP/214/GEN Dated 15/09/2023 regarding 'Measure to be taken to control the environmental pollution due to Building Construction activities' and circular u/no. MGC/F/1102 Dated 25/10/2023 'Guidelines for Air pollution Mitigation' and relevant guidelines issued time to time shall be taken and record to that effect shall be maintained on site. Strict compliance for this shall be made.
- 26) That the Strict Compliance for the Remarks as per HRC NOC and MOEF NOC shall be made.




Digitally signed by RAJENDRA HILAL FAGAR
Date: 18 Jan 2024 18:56:58
Organization: Borh Mumbai Municipal Corporation
Designation: Executive Engineer

For and on behalf of Local Authority
Municipal Corporation of Greater Mumbai
Executive Engineer, Building Proposal
Western Suburb I

Copy to :

- 1) Assistant Commissioner, K/W Ward
 - 2) A.E.W.W., K/W Ward
 - 3) D.O. K/W Ward
- Forwarded for information please.

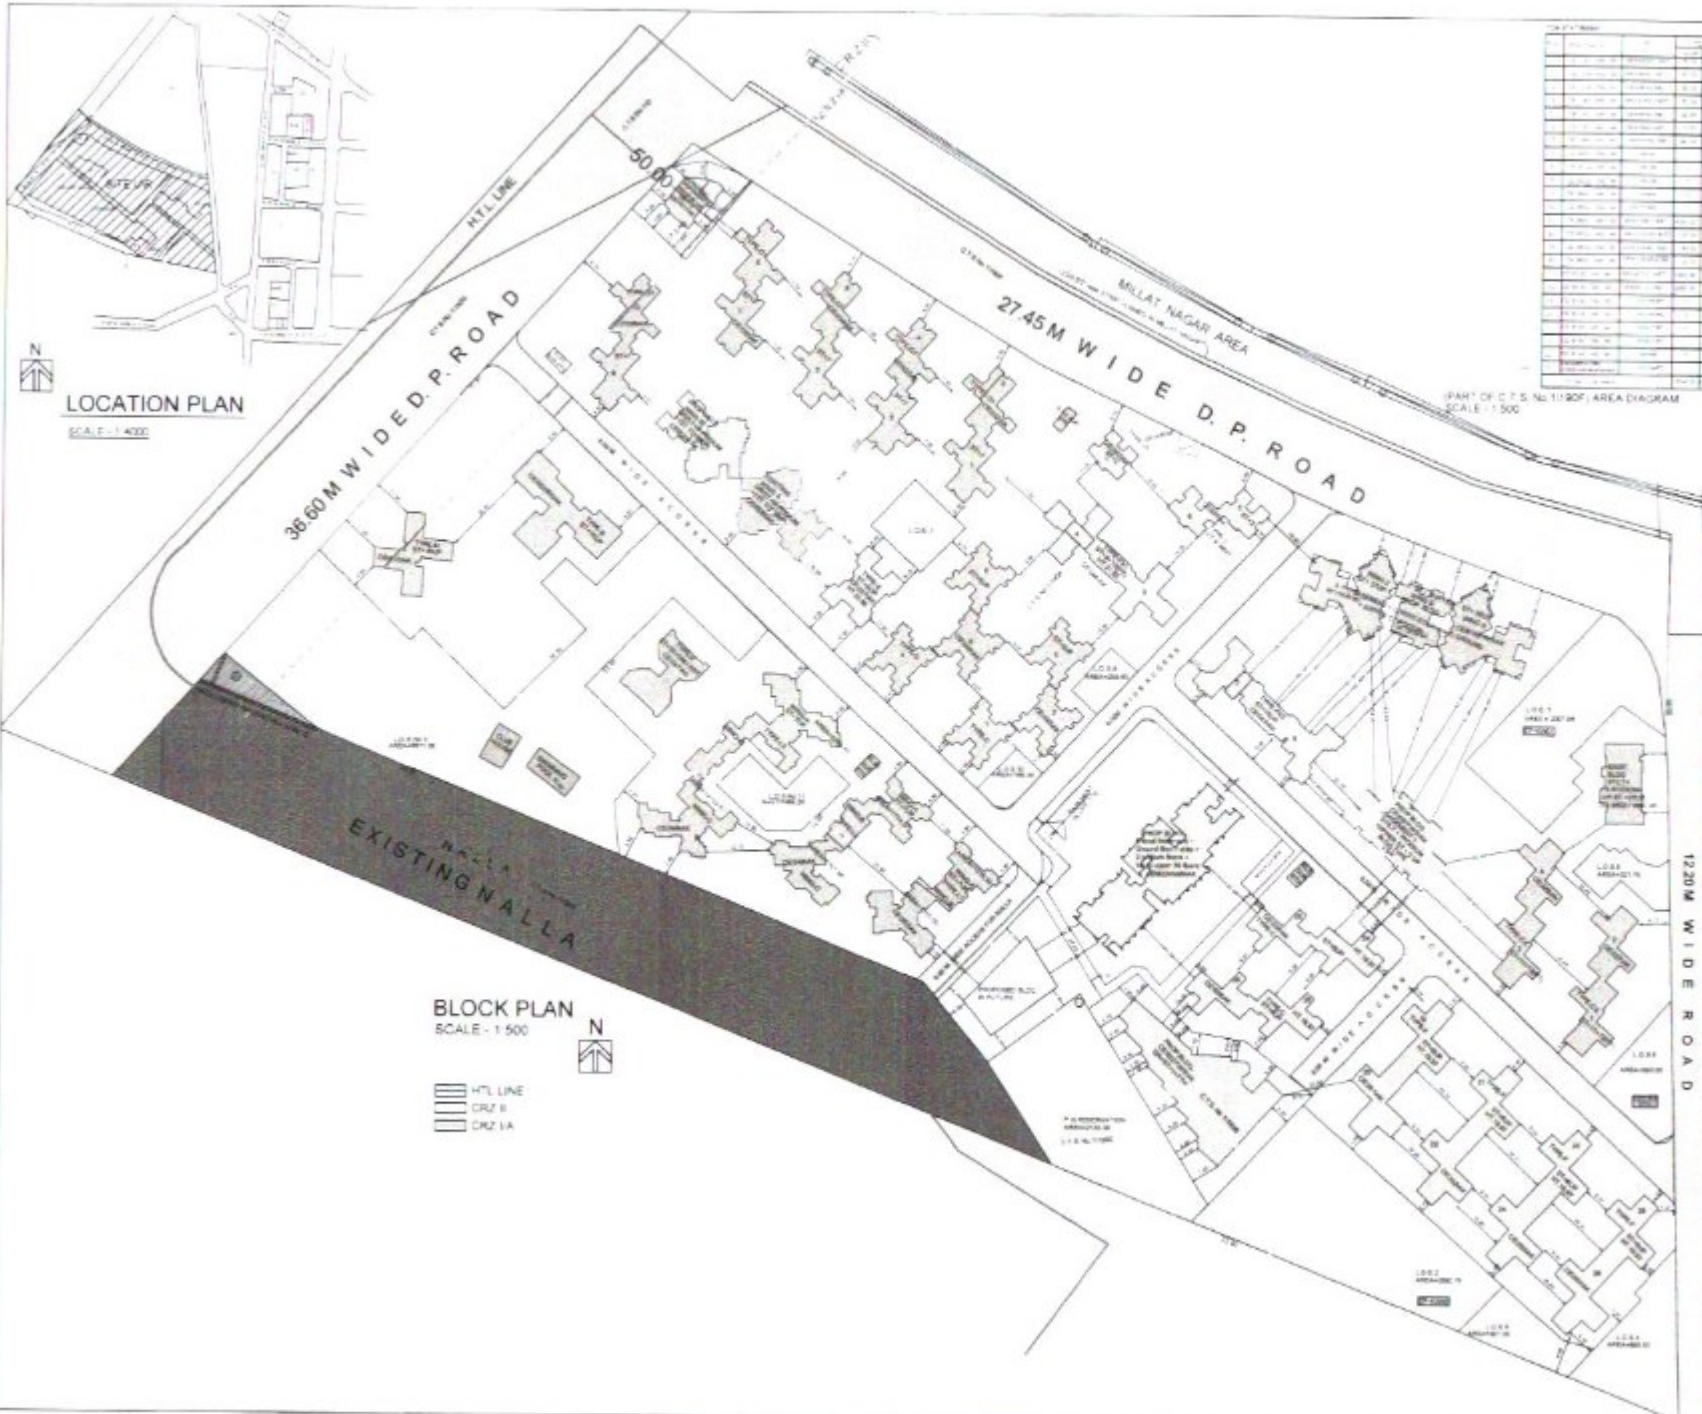

LOCATION PLAN
SCALE - 1:4000

BLOCK PLAN
SCALE - 1:500

- HTL LINE
- CRZ II
- CRZ IA



(PART OF C.T.S. No. 11/90F) AREA DIAGRAM
SCALE - 1:500

LESSER WIDE STRIP CLAIMED IN MILLAT NAGAR BEING 'A' PART PRESENT 27.45 M C.P. ROAD (PART OF C.T.S. No. 11/90F)
















1ST BASEMENT PLAN (-3.05 MT. LVL)
SCALE: 1/50

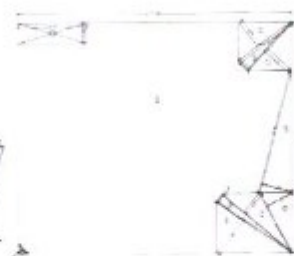

AREA DIA. OF 1ST & 2ND BASEMENT
SCALE: 1/50

**BUILT UP AREA CALCULATION
1ST & 2ND BASEMENT**


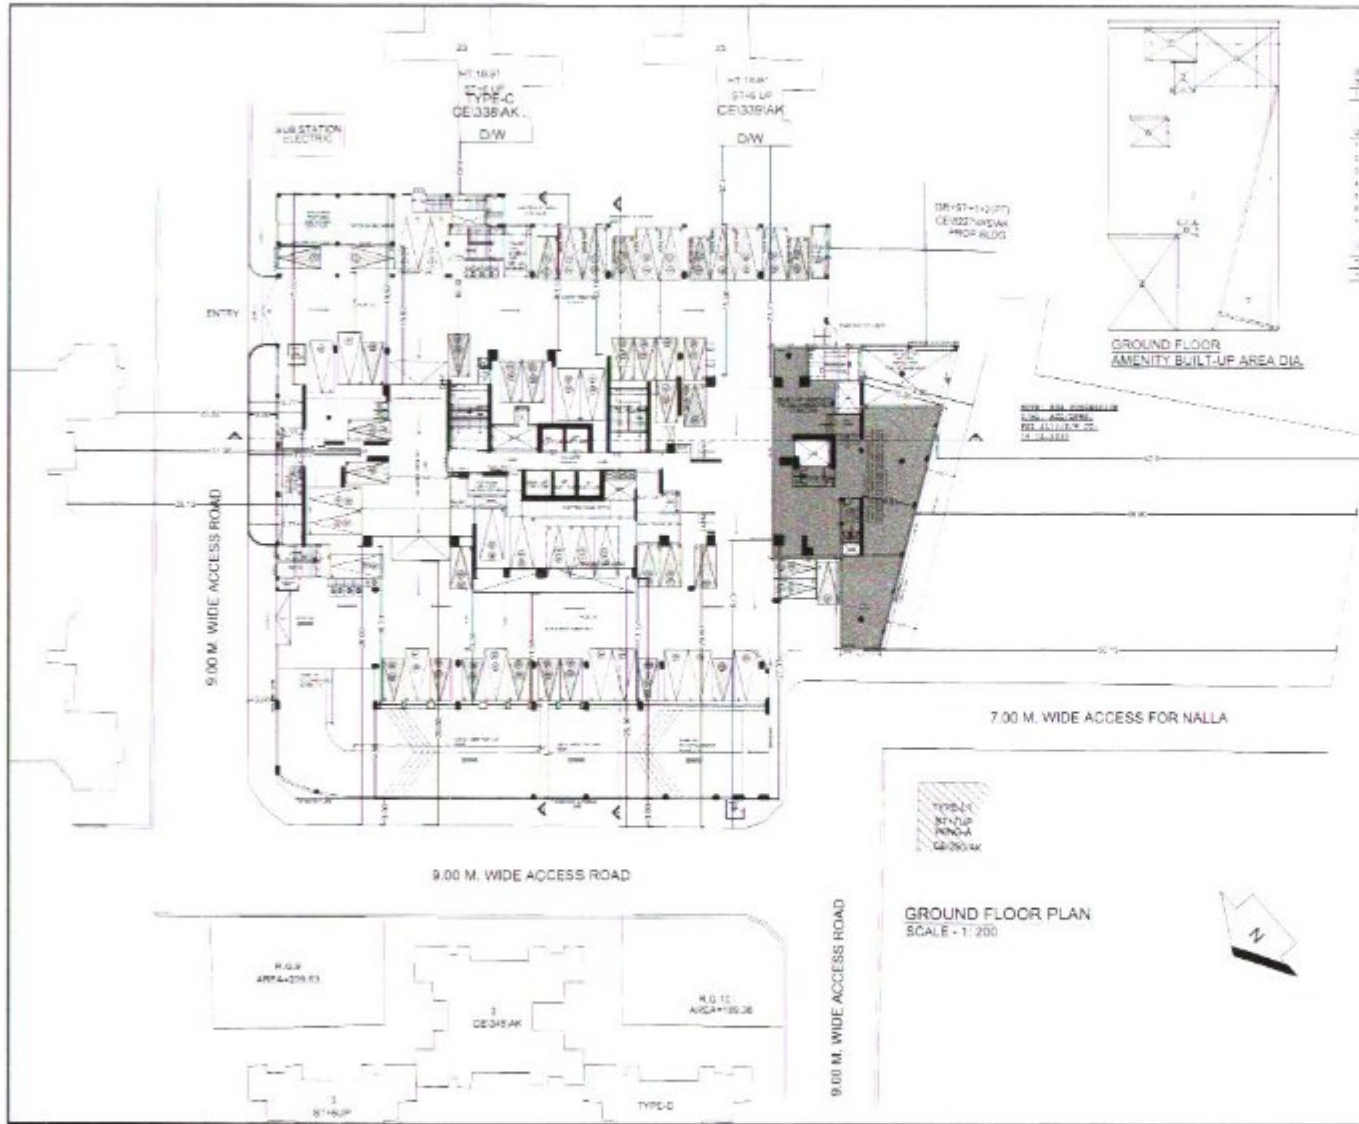

BUILT UP AREA CALCULATION


GROUND FLOOR AMENITY BUILT-UP AREA DIA.

PARKING STATEMENT

AS PER THE PROVISIONS OF THE BUILDING REGULATIONS, THE MINIMUM PROVISION FOR PARKING SHALL BE AS FOLLOWS:


A) PARKING PROVIDED AT GROUND : FOR AMENITY

	BIG PARKING	SMALL PARKING
STACK PARKING	14	36
TANDEM PARKING	---	---
SURFACE PARKING	---	01
TOTAL PARKING	14	37

B) PARKING PROVIDED AT GROUND :

	BIG PARKING	SMALL PARKING
STACK PARKING	28	46
TANDEM PARKING	---	---
SURFACE PARKING	7	9
TOTAL PARKING	35	55


TOTAL PARKING PROVIDED ON GROUND FLOOR (A+B) = 114 NOS

- BIG PARKING
- SMALL PARKING
- RESERVED FOR SPECIAL PURPOSES

GROUND FLOOR PLAN SCALE - 1/200


80		

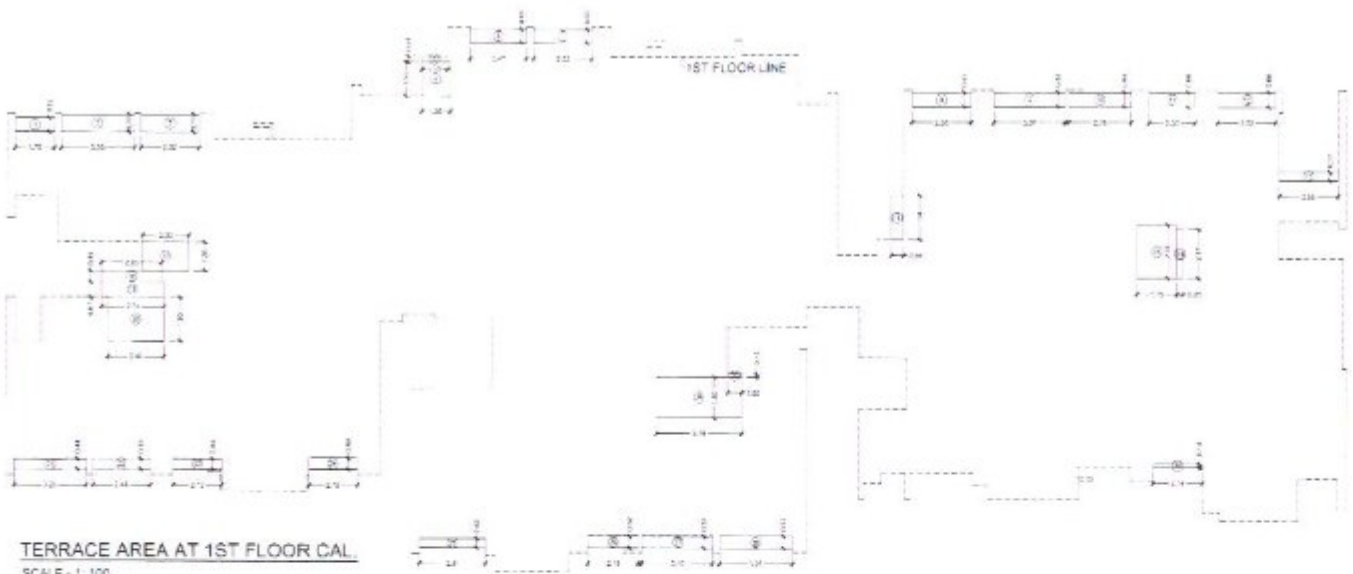


TERRACE AREA AT 1ST FLOOR CAL.
SCALE - 1:100

WORK AREA BY AREA CALCULATION

TERRACE AT 1ST FLOOR COUNTED IN AREA


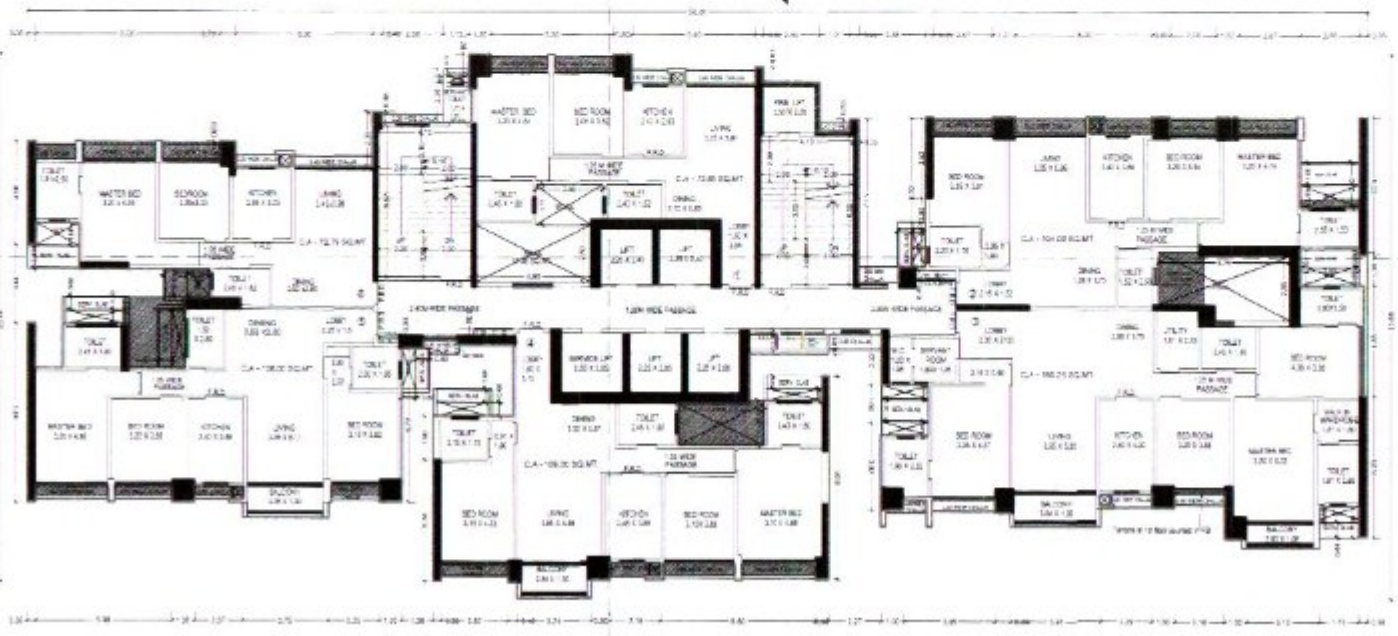

1ST FLOOR PLAN
SCALE - 1:100
TERRACE AT 1ST FLOOR COUNTED IN FBI
















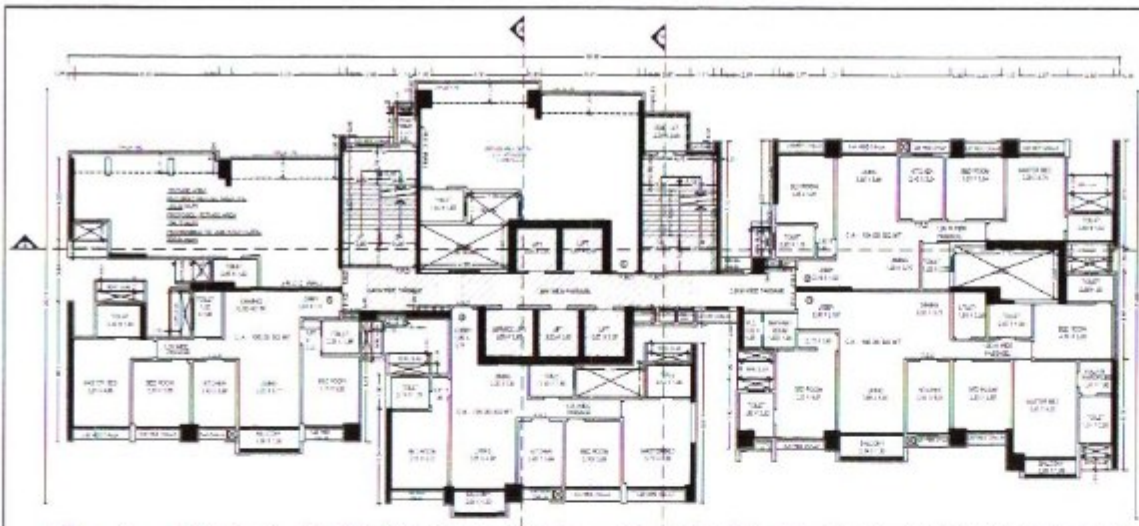


REFUGE FLOOR PLAN
4TH, 11TH, 18TH & 25TH FLOOR PLAN
SCALE: 1/100

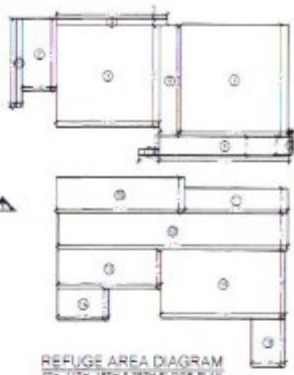

REFUGE AREA DIAGRAM
4TH, 11TH, 18TH & 25TH FLOOR PLAN
SCALE: 1/100

REQUIRED REFUGE AREA


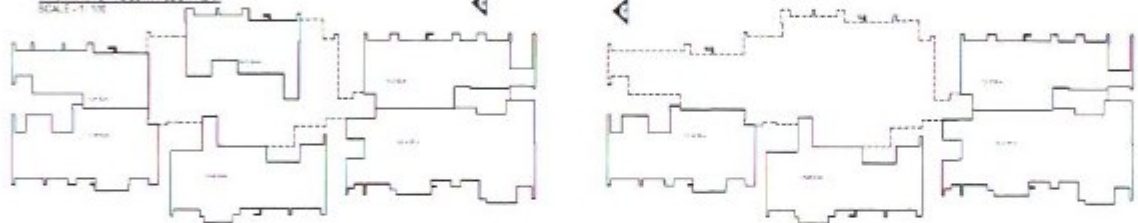


TYPICAL FLOOR HABITABLE AREA DIAGRAM
SCALE: 1/100

4TH, 11TH, 18TH & 25TH FLOOR HABITABLE AREA DIAGRAM
SCALE: 1/100




TYPICAL FLOOR PLAN

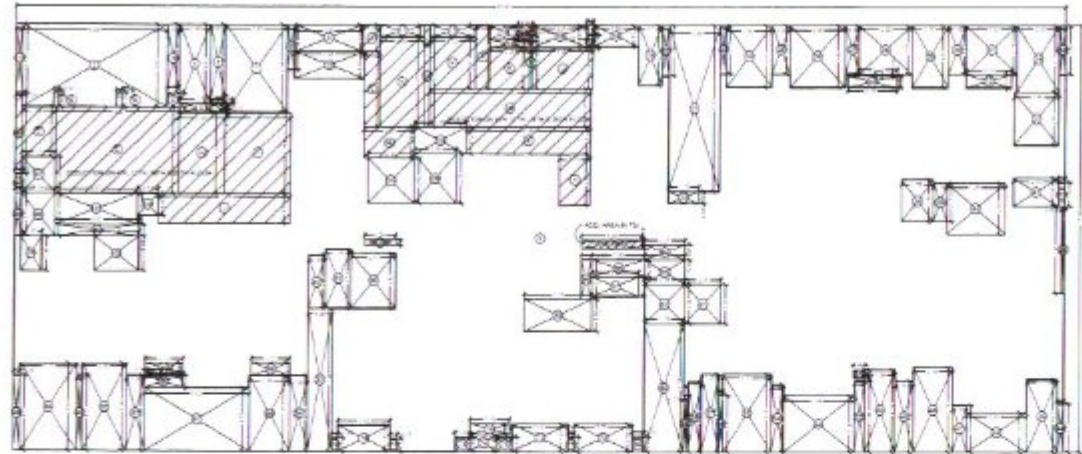

BUILT UP AREA DIAGRAM
TYPICAL FLOOR - 1ST TO 3RD
SCALE - 1 : 50



TERRACE FLOOR SECTION 11'
SCALE - 1 : 20

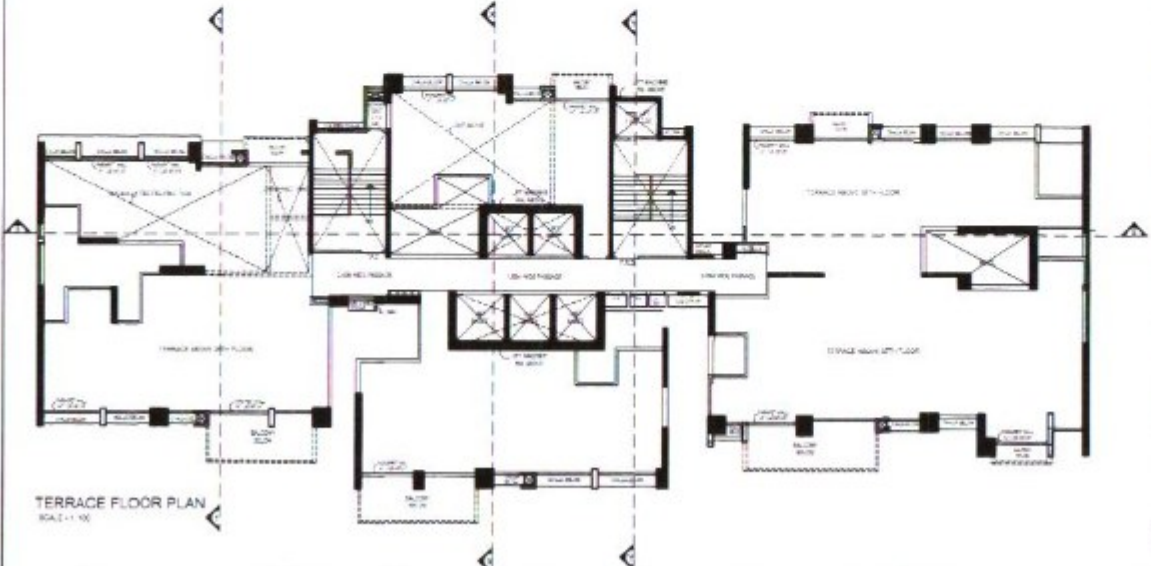

TERRACE FLOOR PLAN

LIST OF AREA QUANTITIES

NO.	DESCRIPTION	UNIT	QUANTITY
1
2











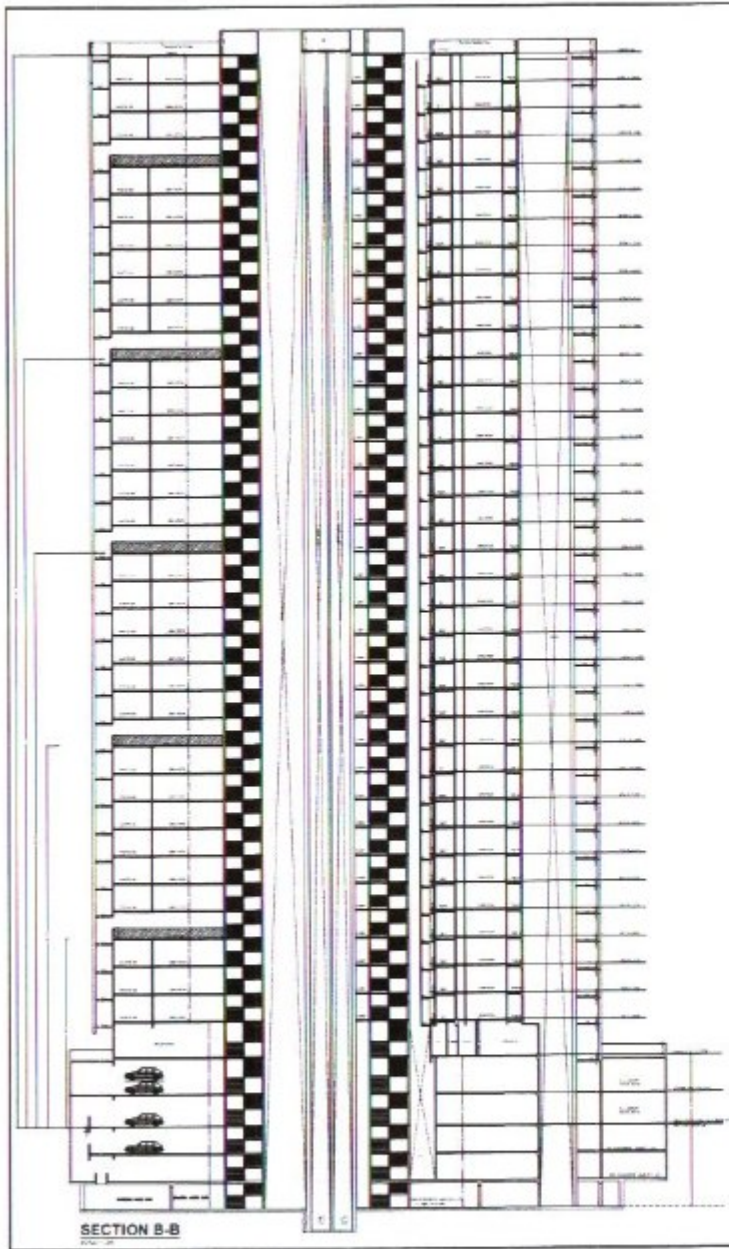

SECTION B-B

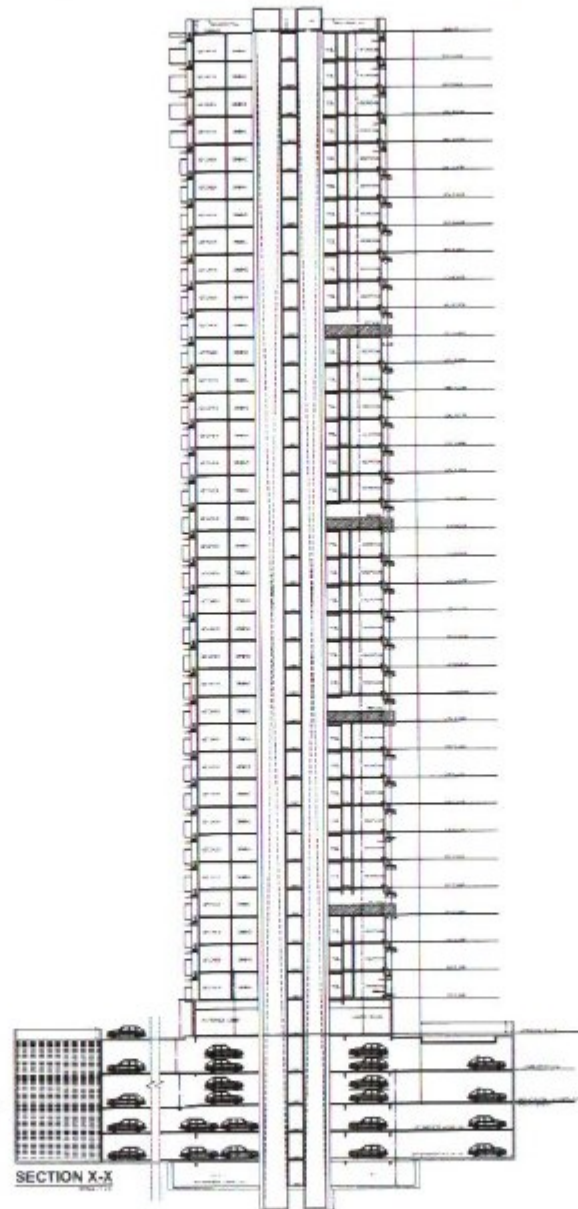

SECTION X-X

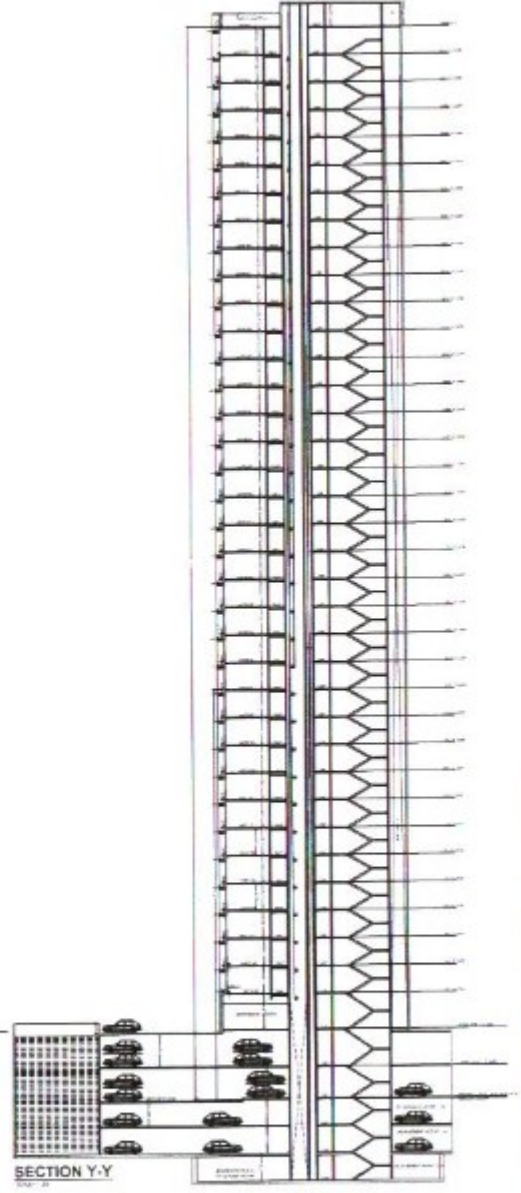

SECTION Y-Y


