







THIS PLAN SHALL NOT BE CONSIDERED AS PROOF OF OWNERSHIP FOR ANY DISPUTES IN ANY COURT OF LAW.

Approved as amended in the office of the Commissioner, Vasavi City Municipal Corporation, Vasavi, Pin No. 401 305, Dist. Palghar.

COMMISSIONER
VASAVI CITY MUNICIPAL CORPORATION
Vasavi (Eas), Pin No. 401 305, Dist. Palghar.

Certified that the above permission is issued by Commissioner, VCMC, Vasavi.

Deputy Director,
VCMC, Vasavi.

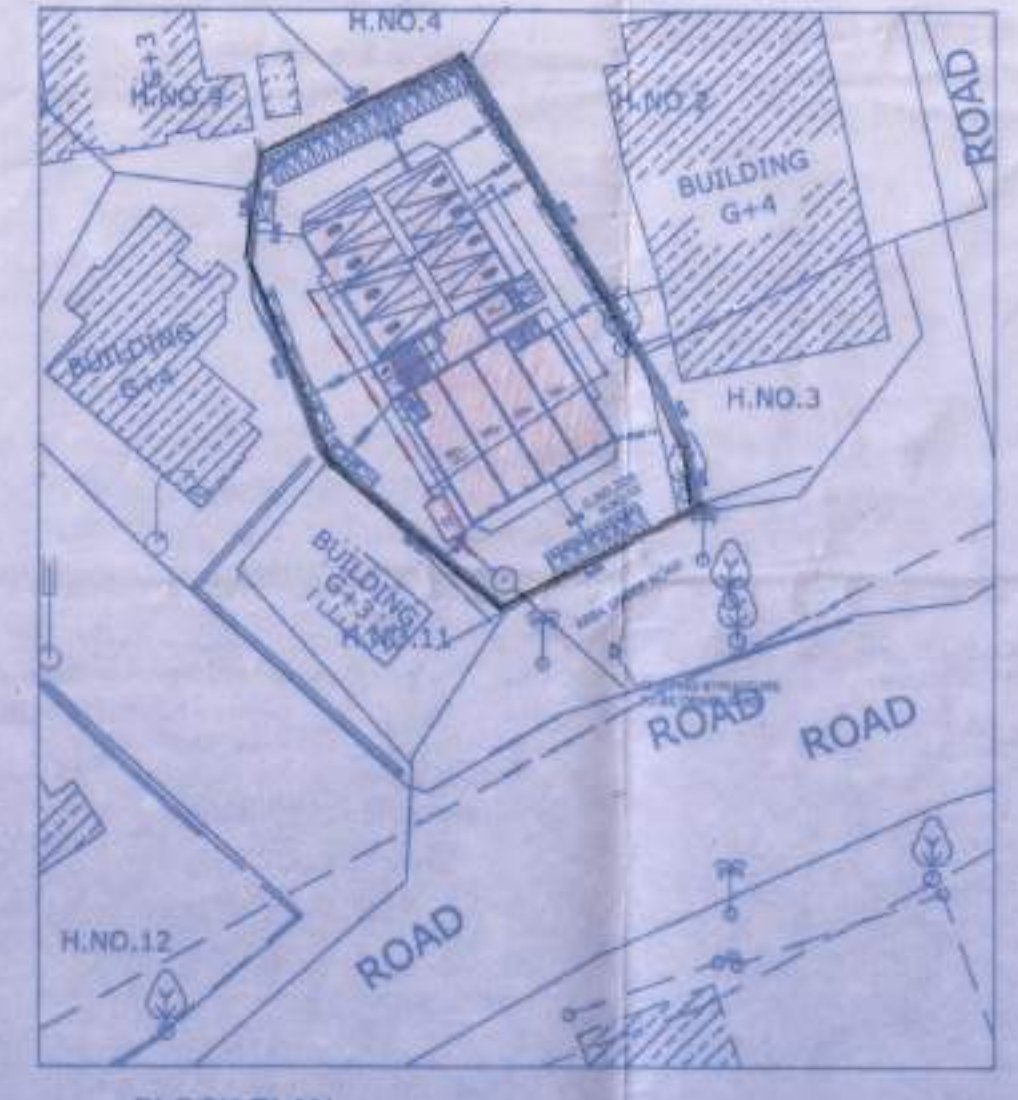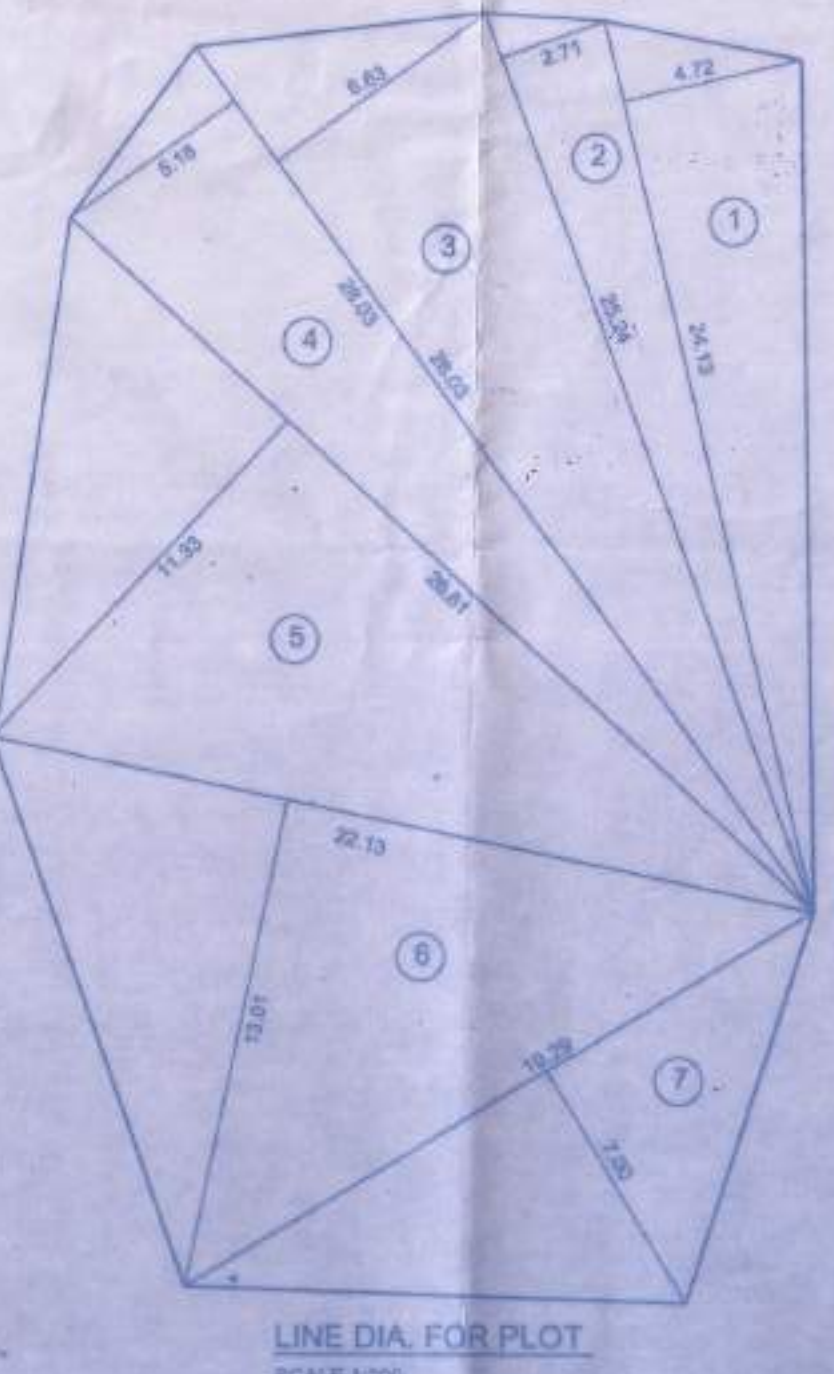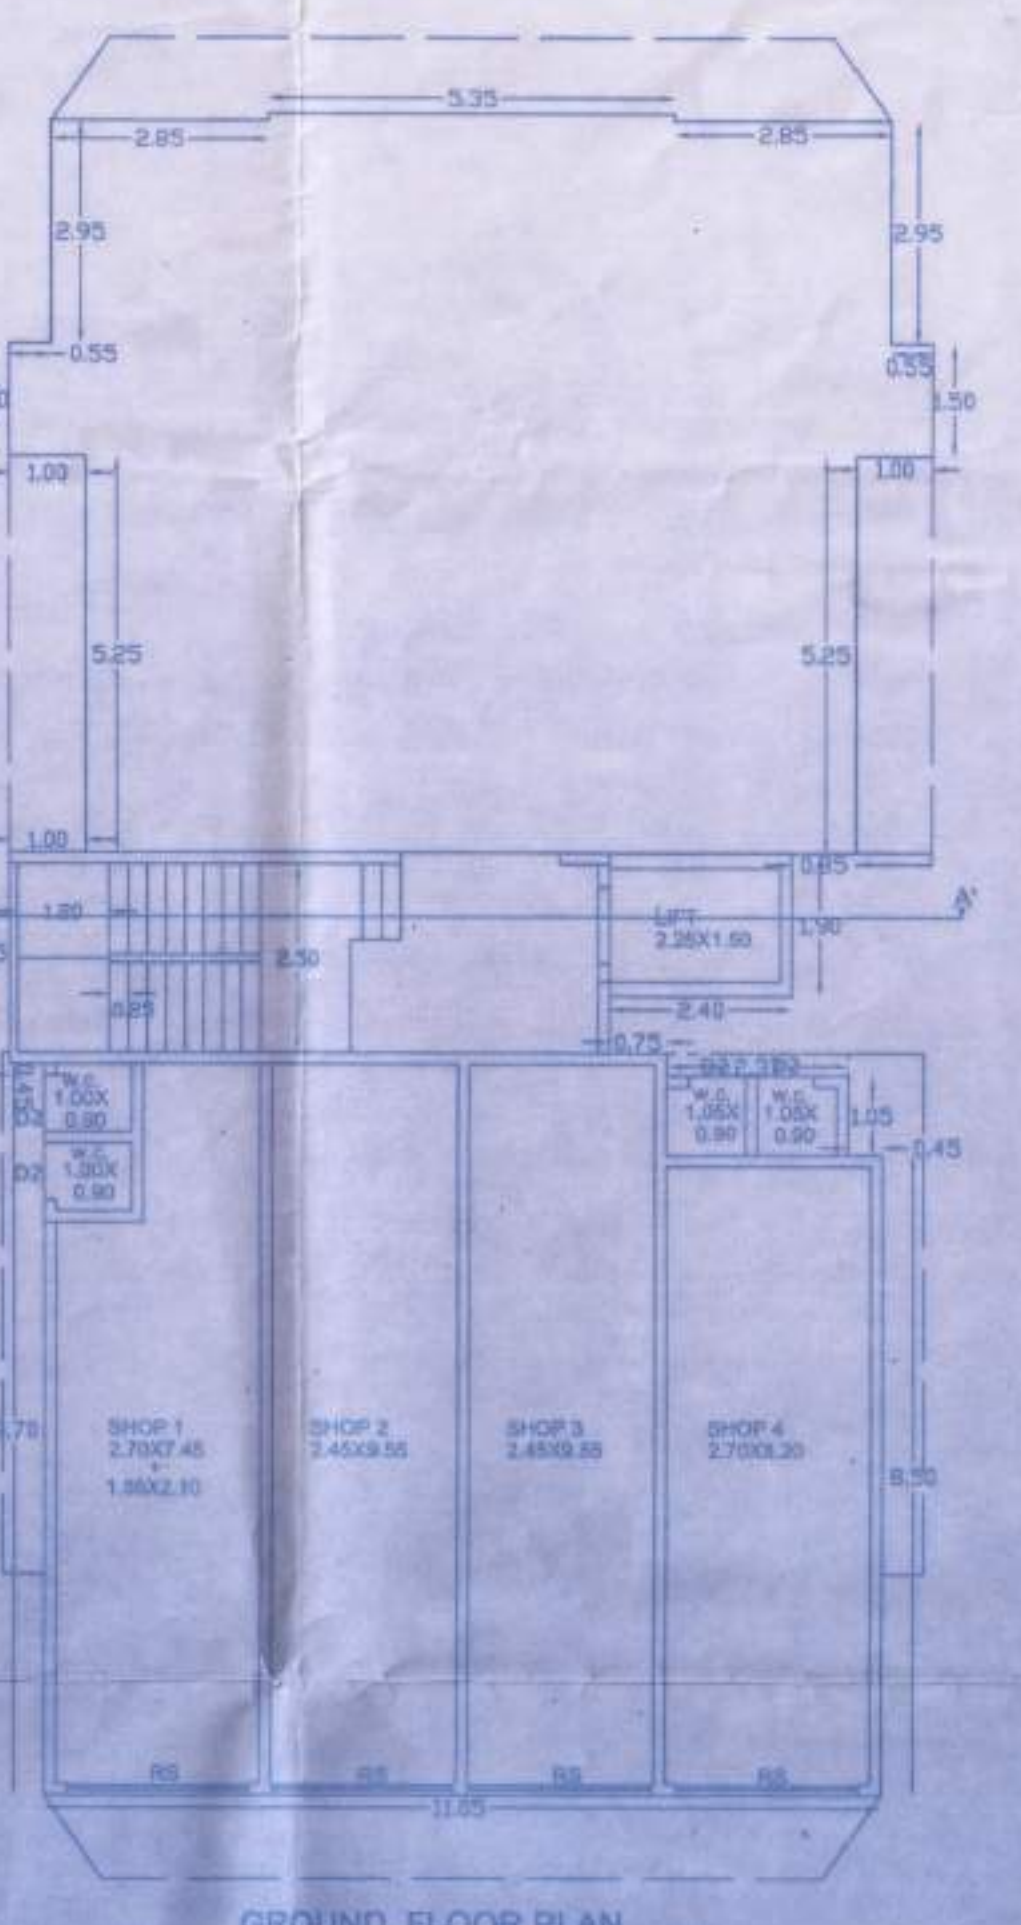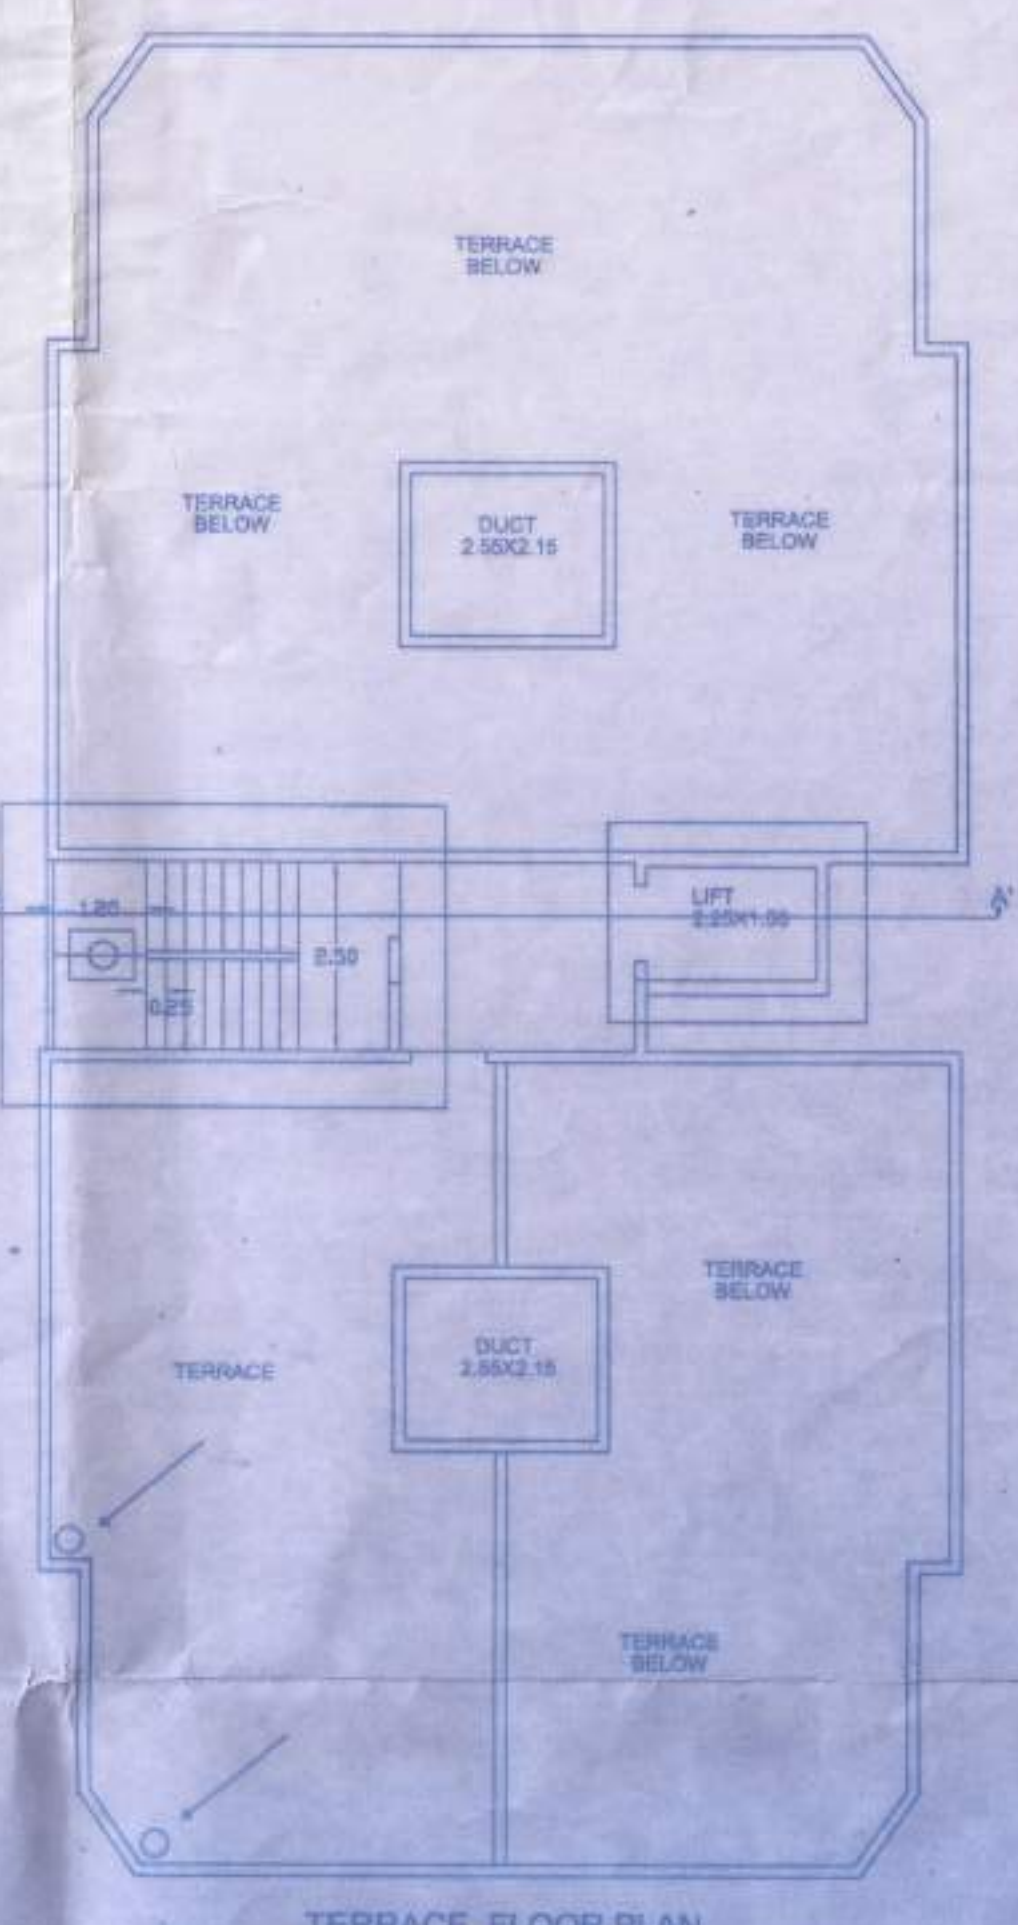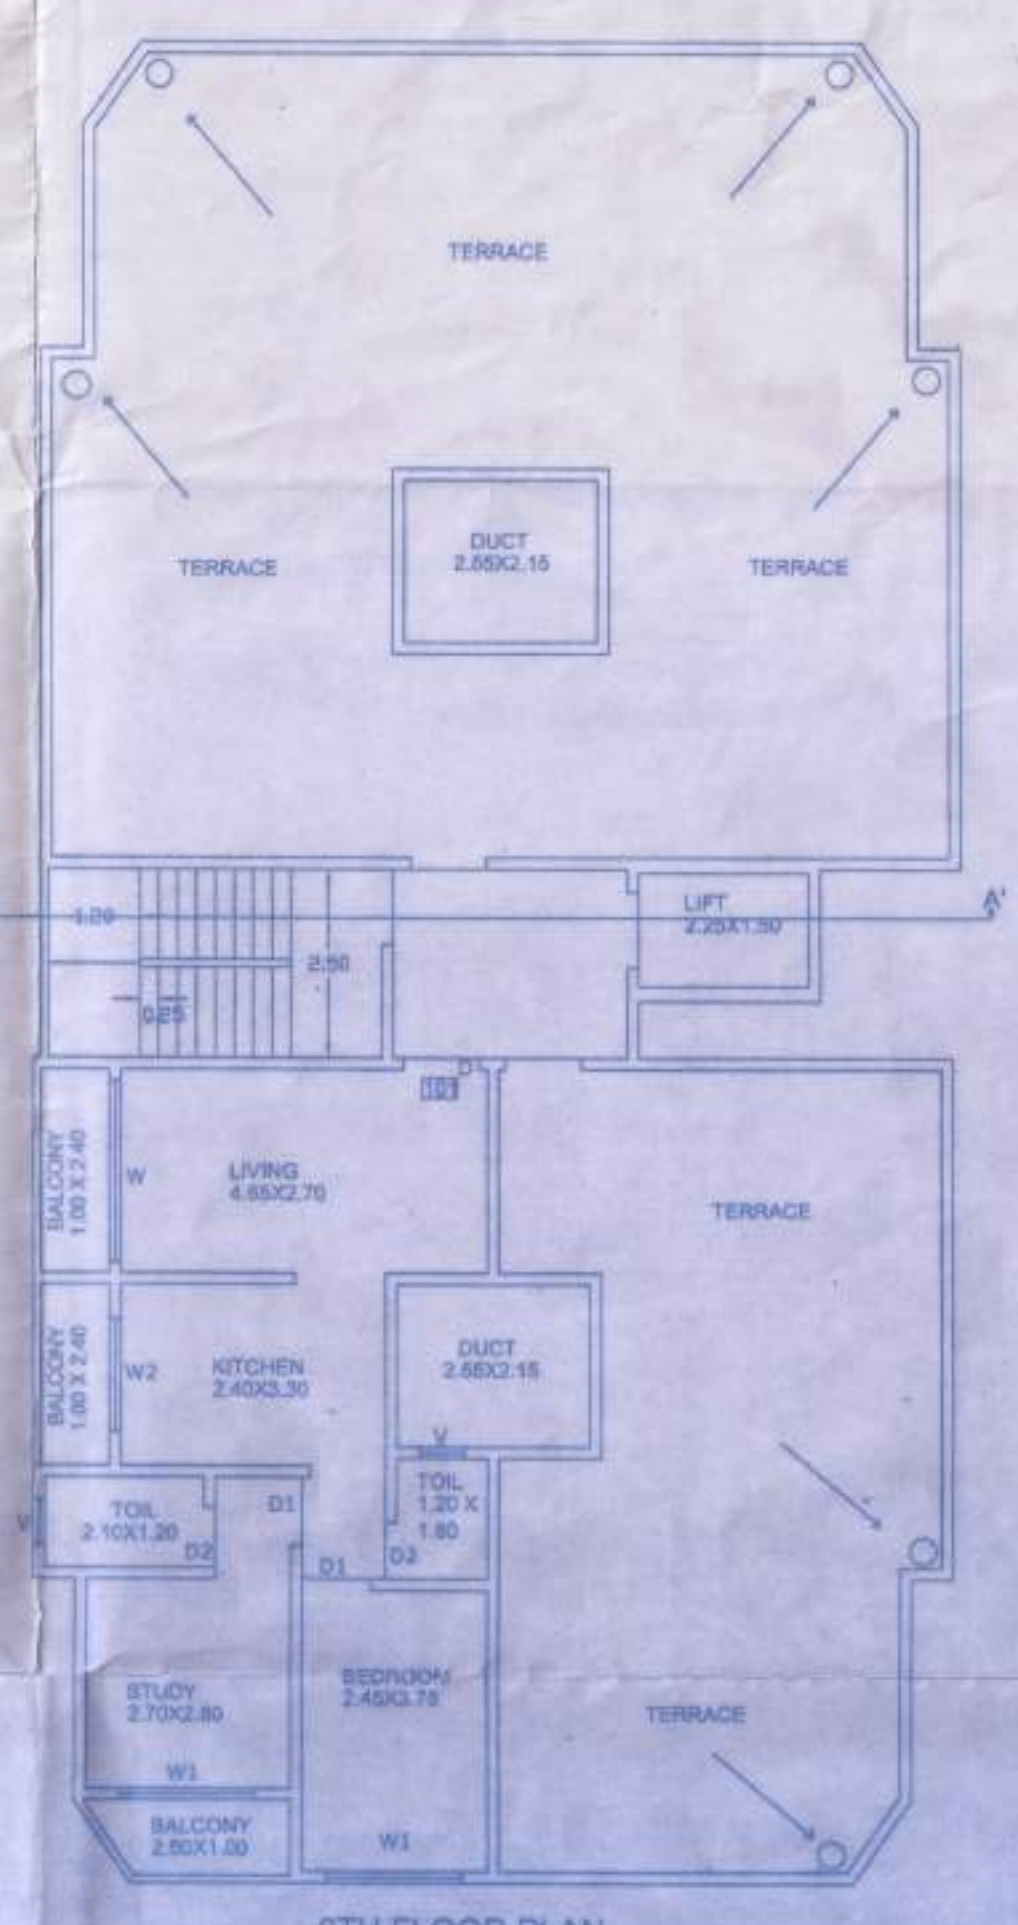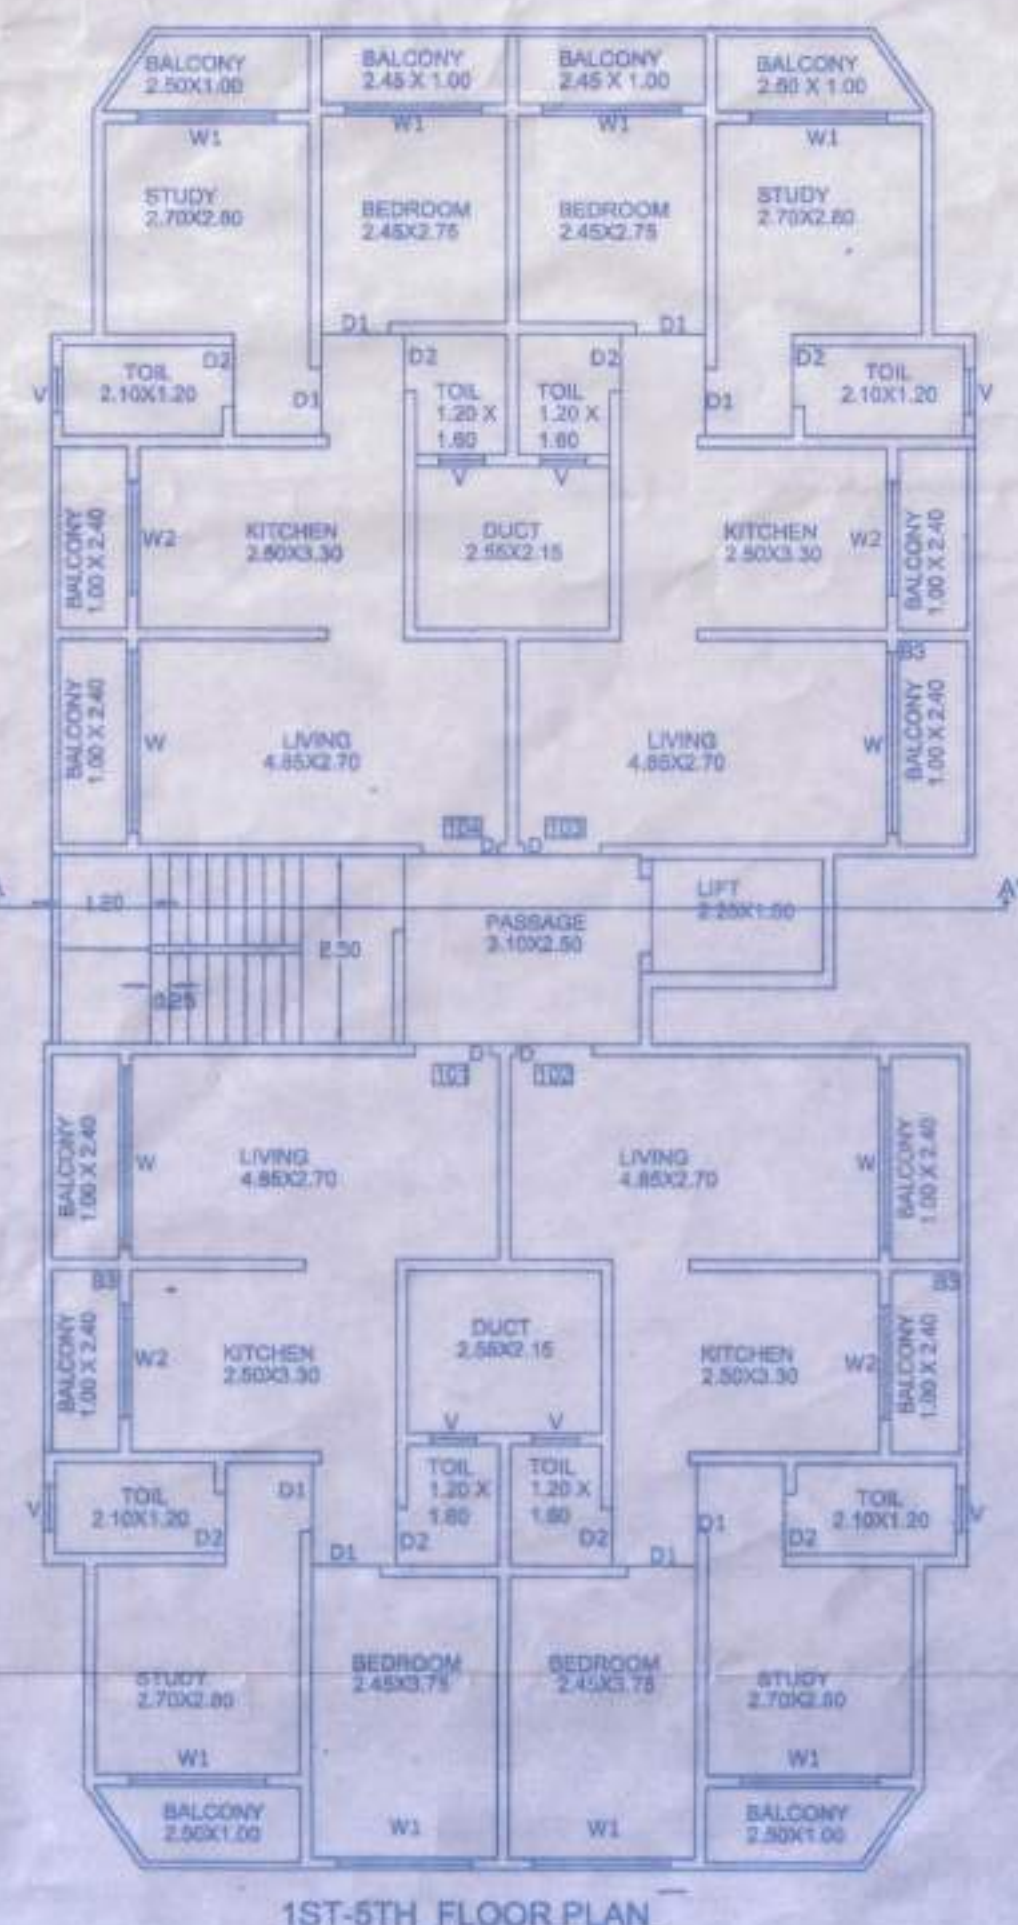

PLOT AREA CALCULATION











CARPET AREA CALCULATION


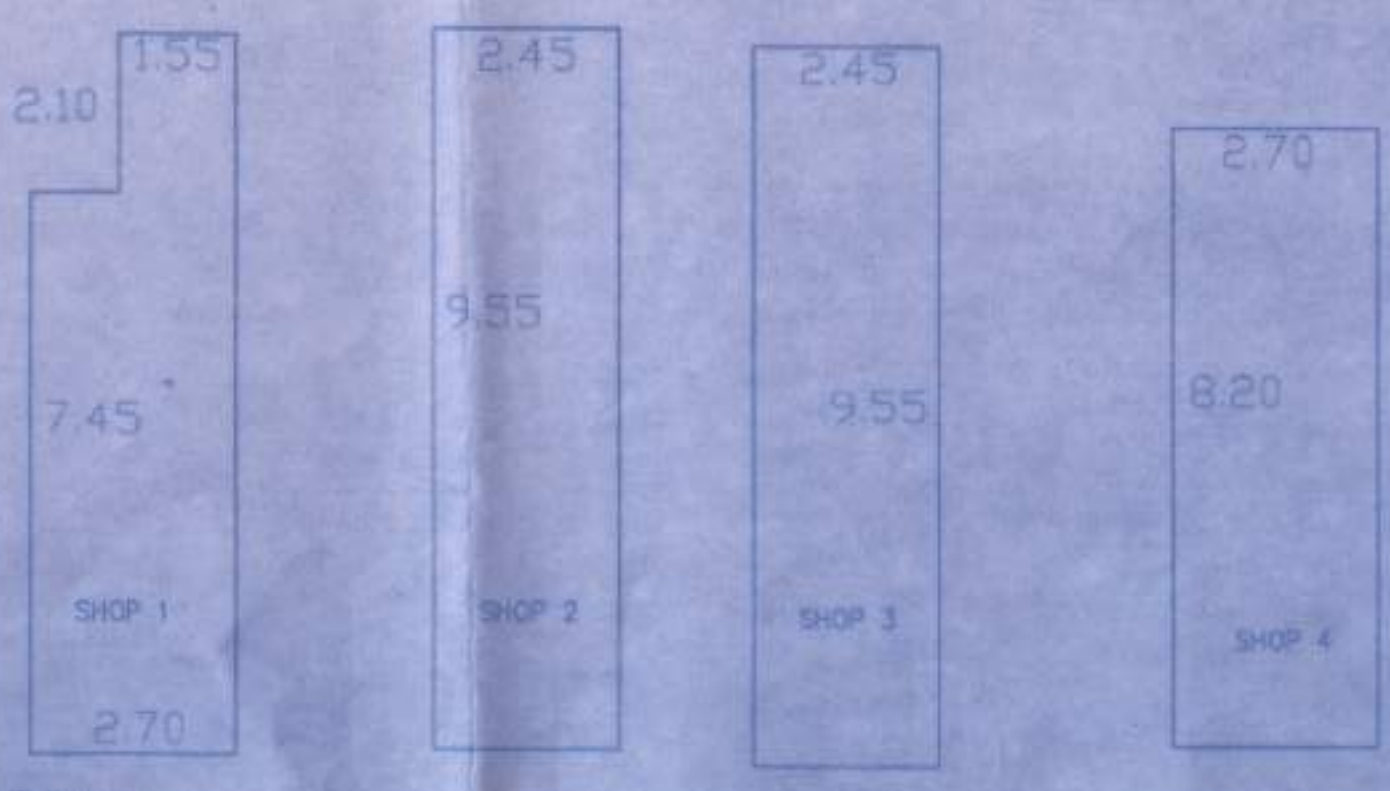

PROFORMA-I

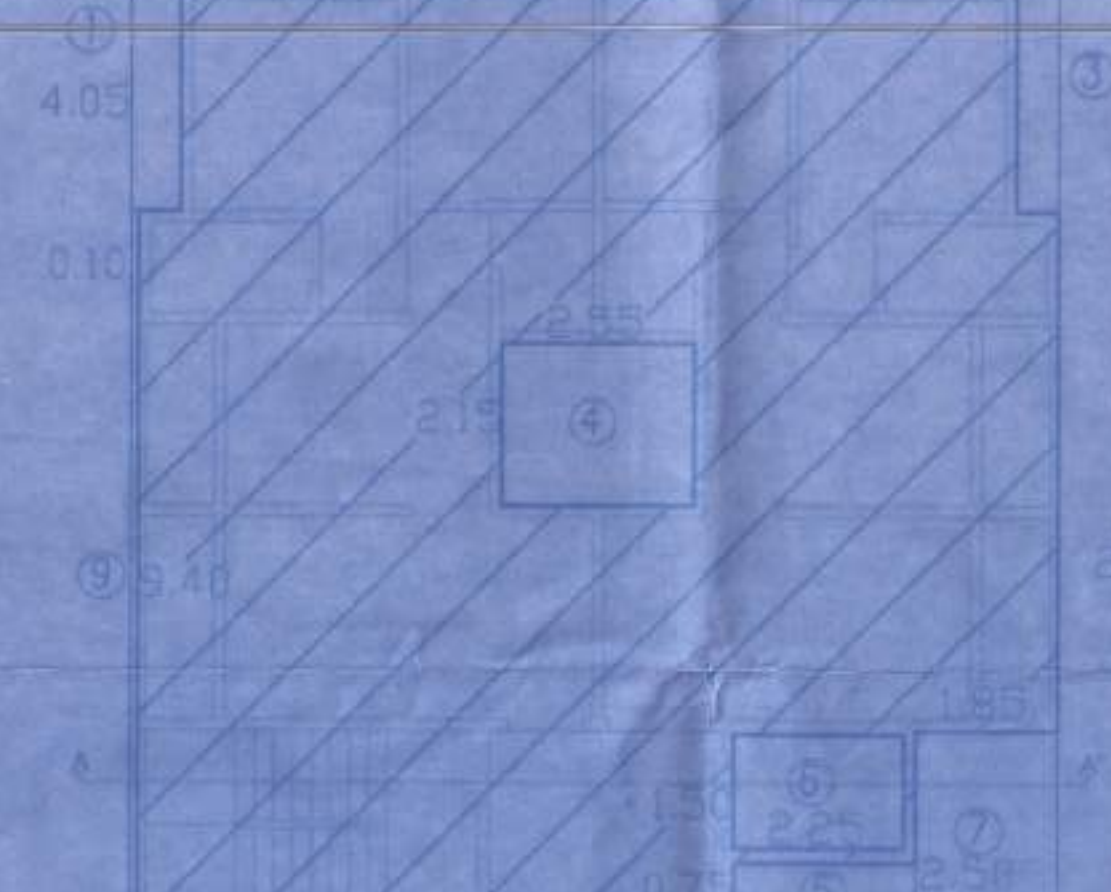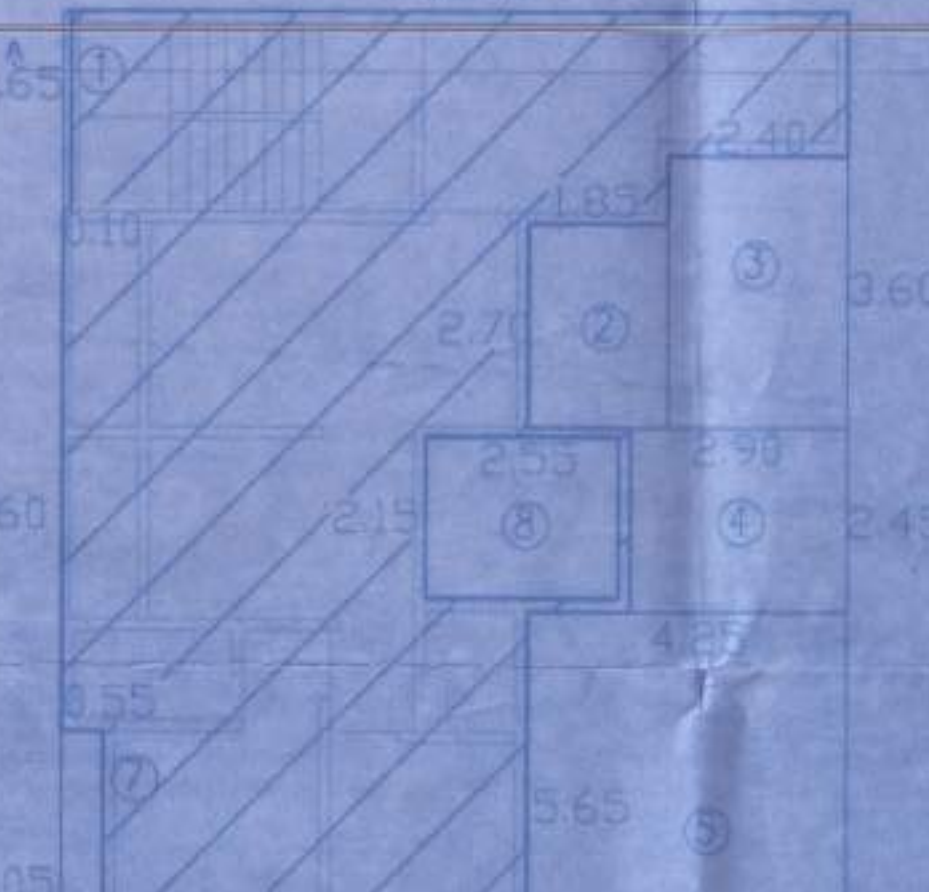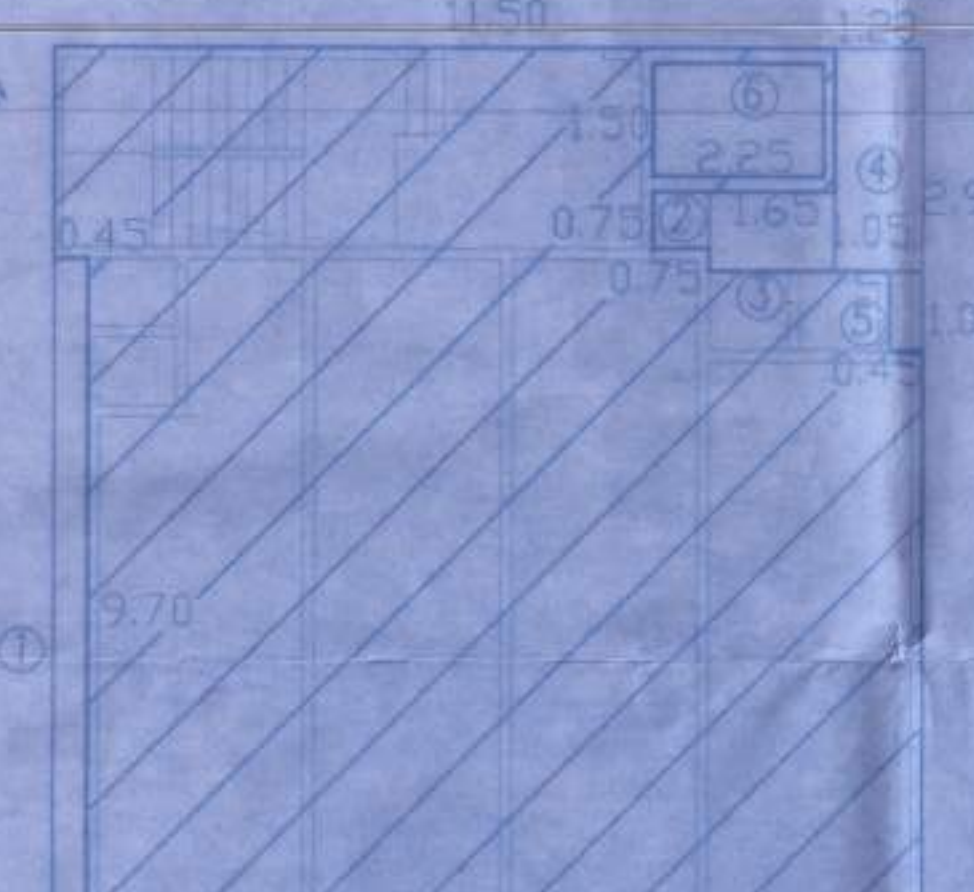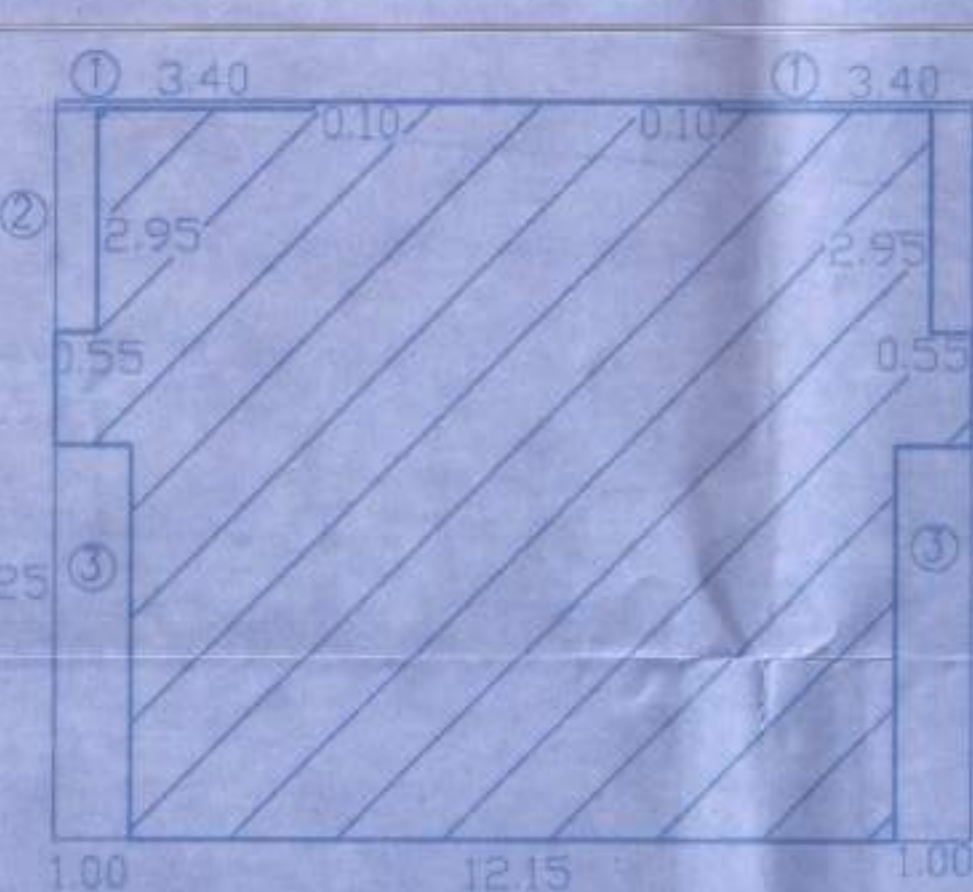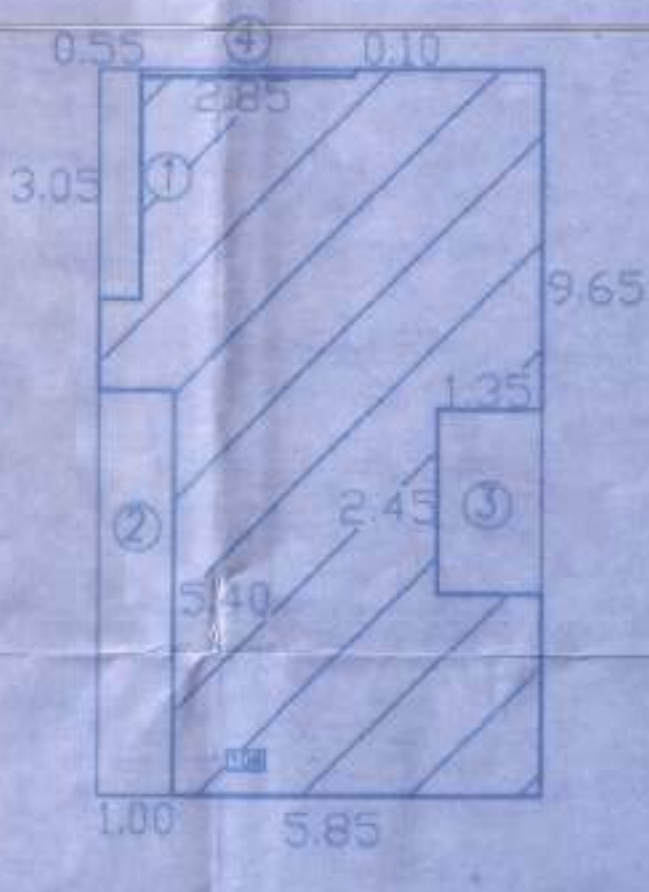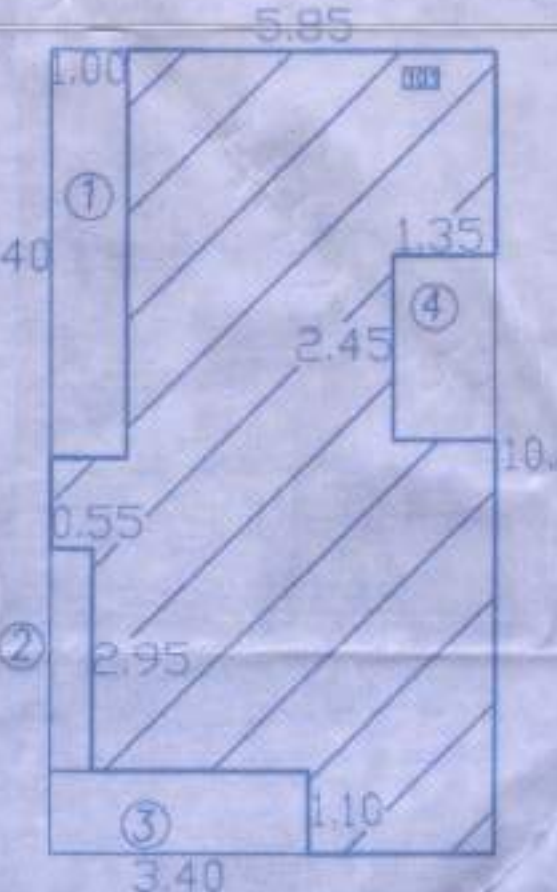















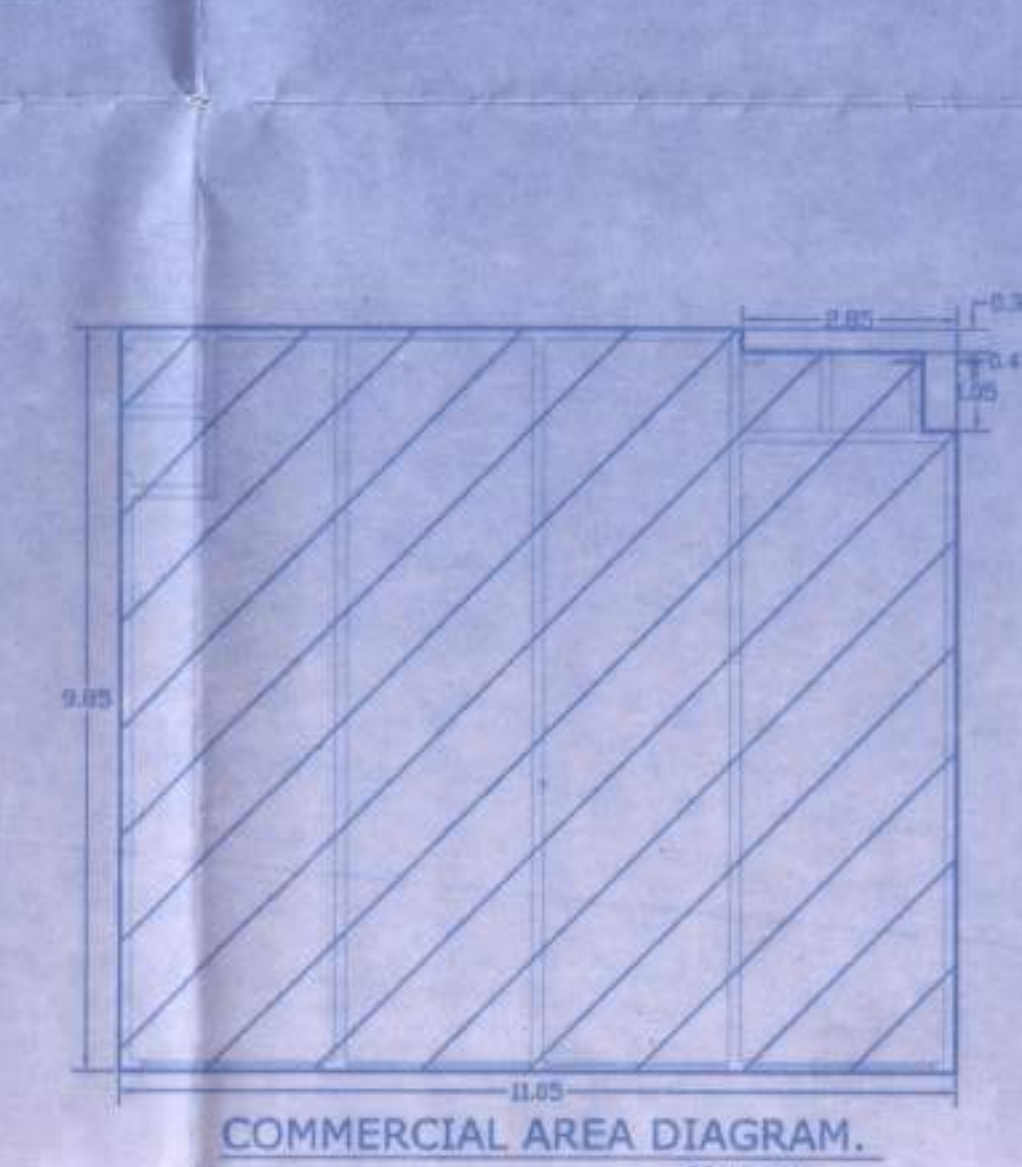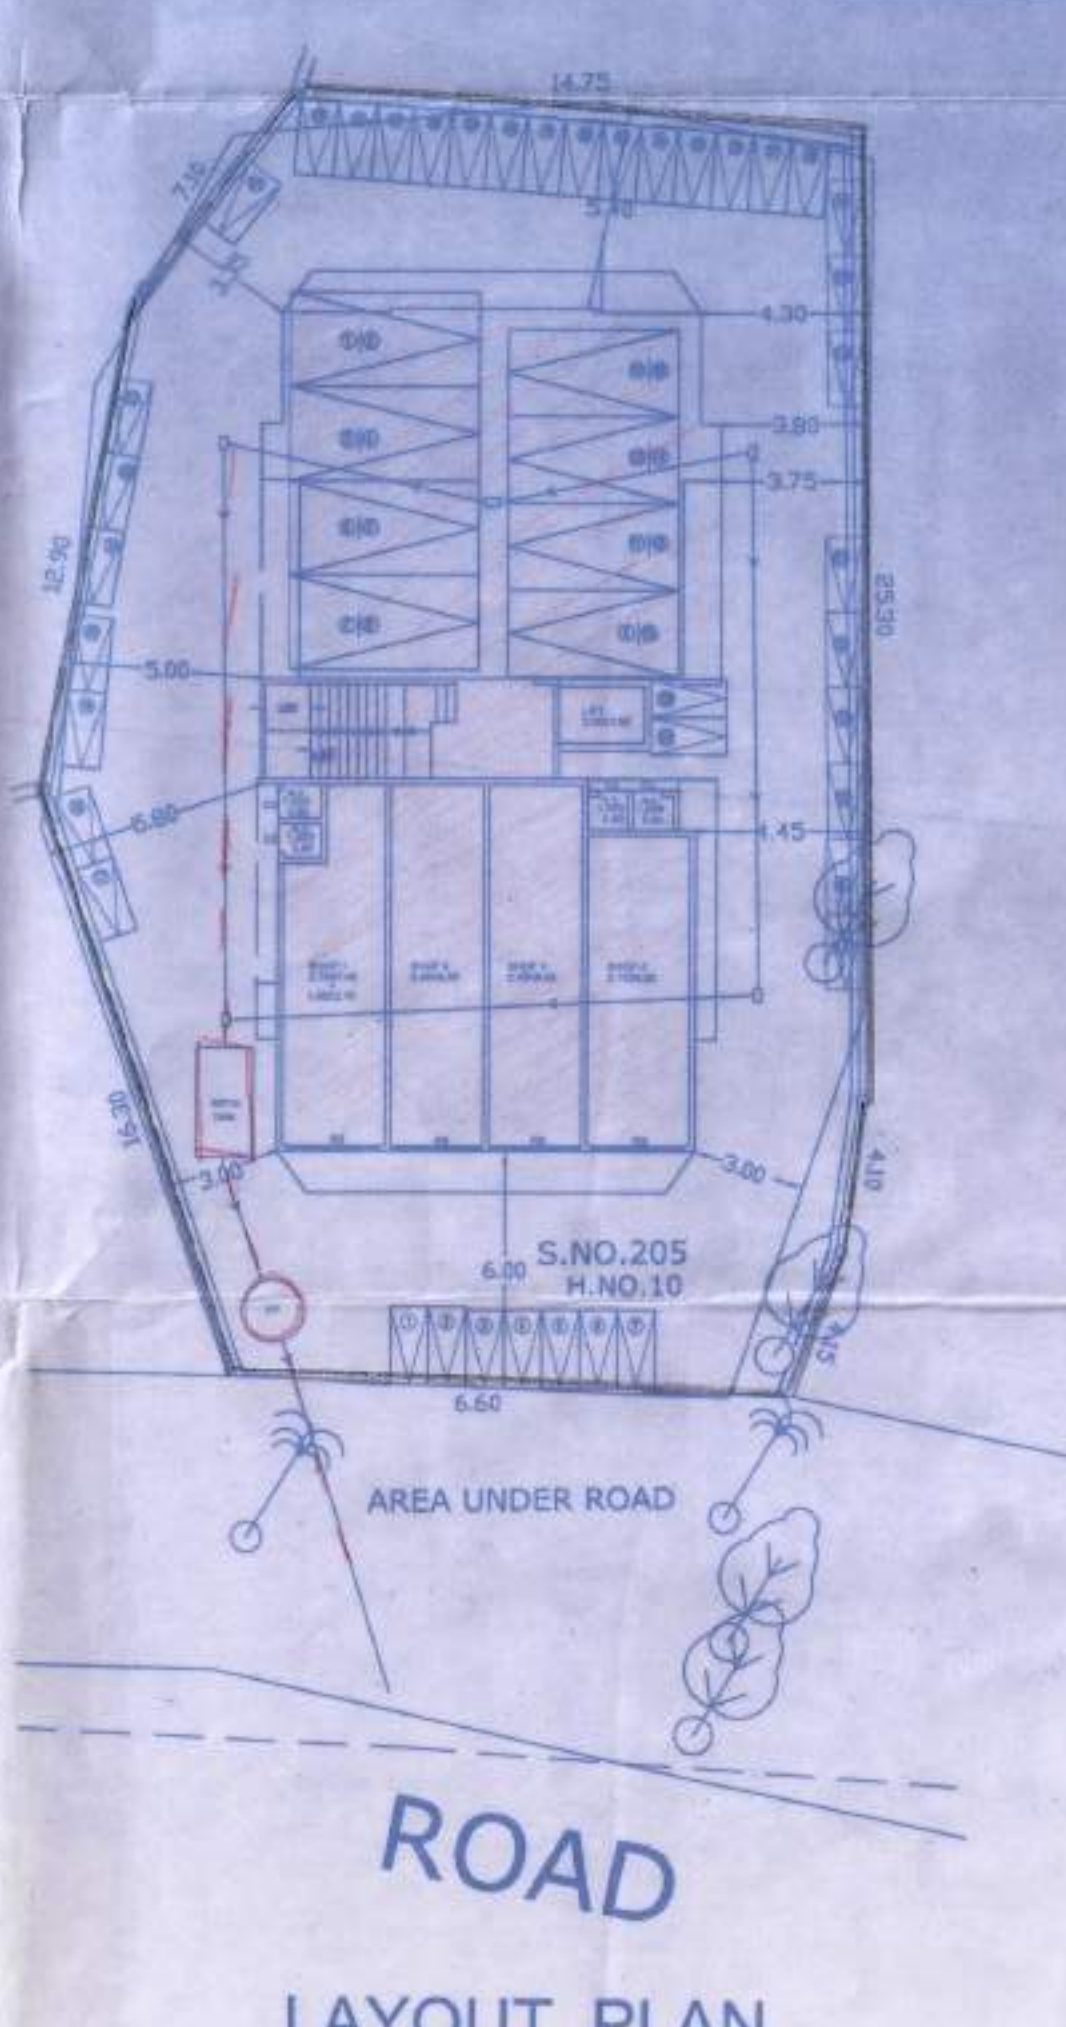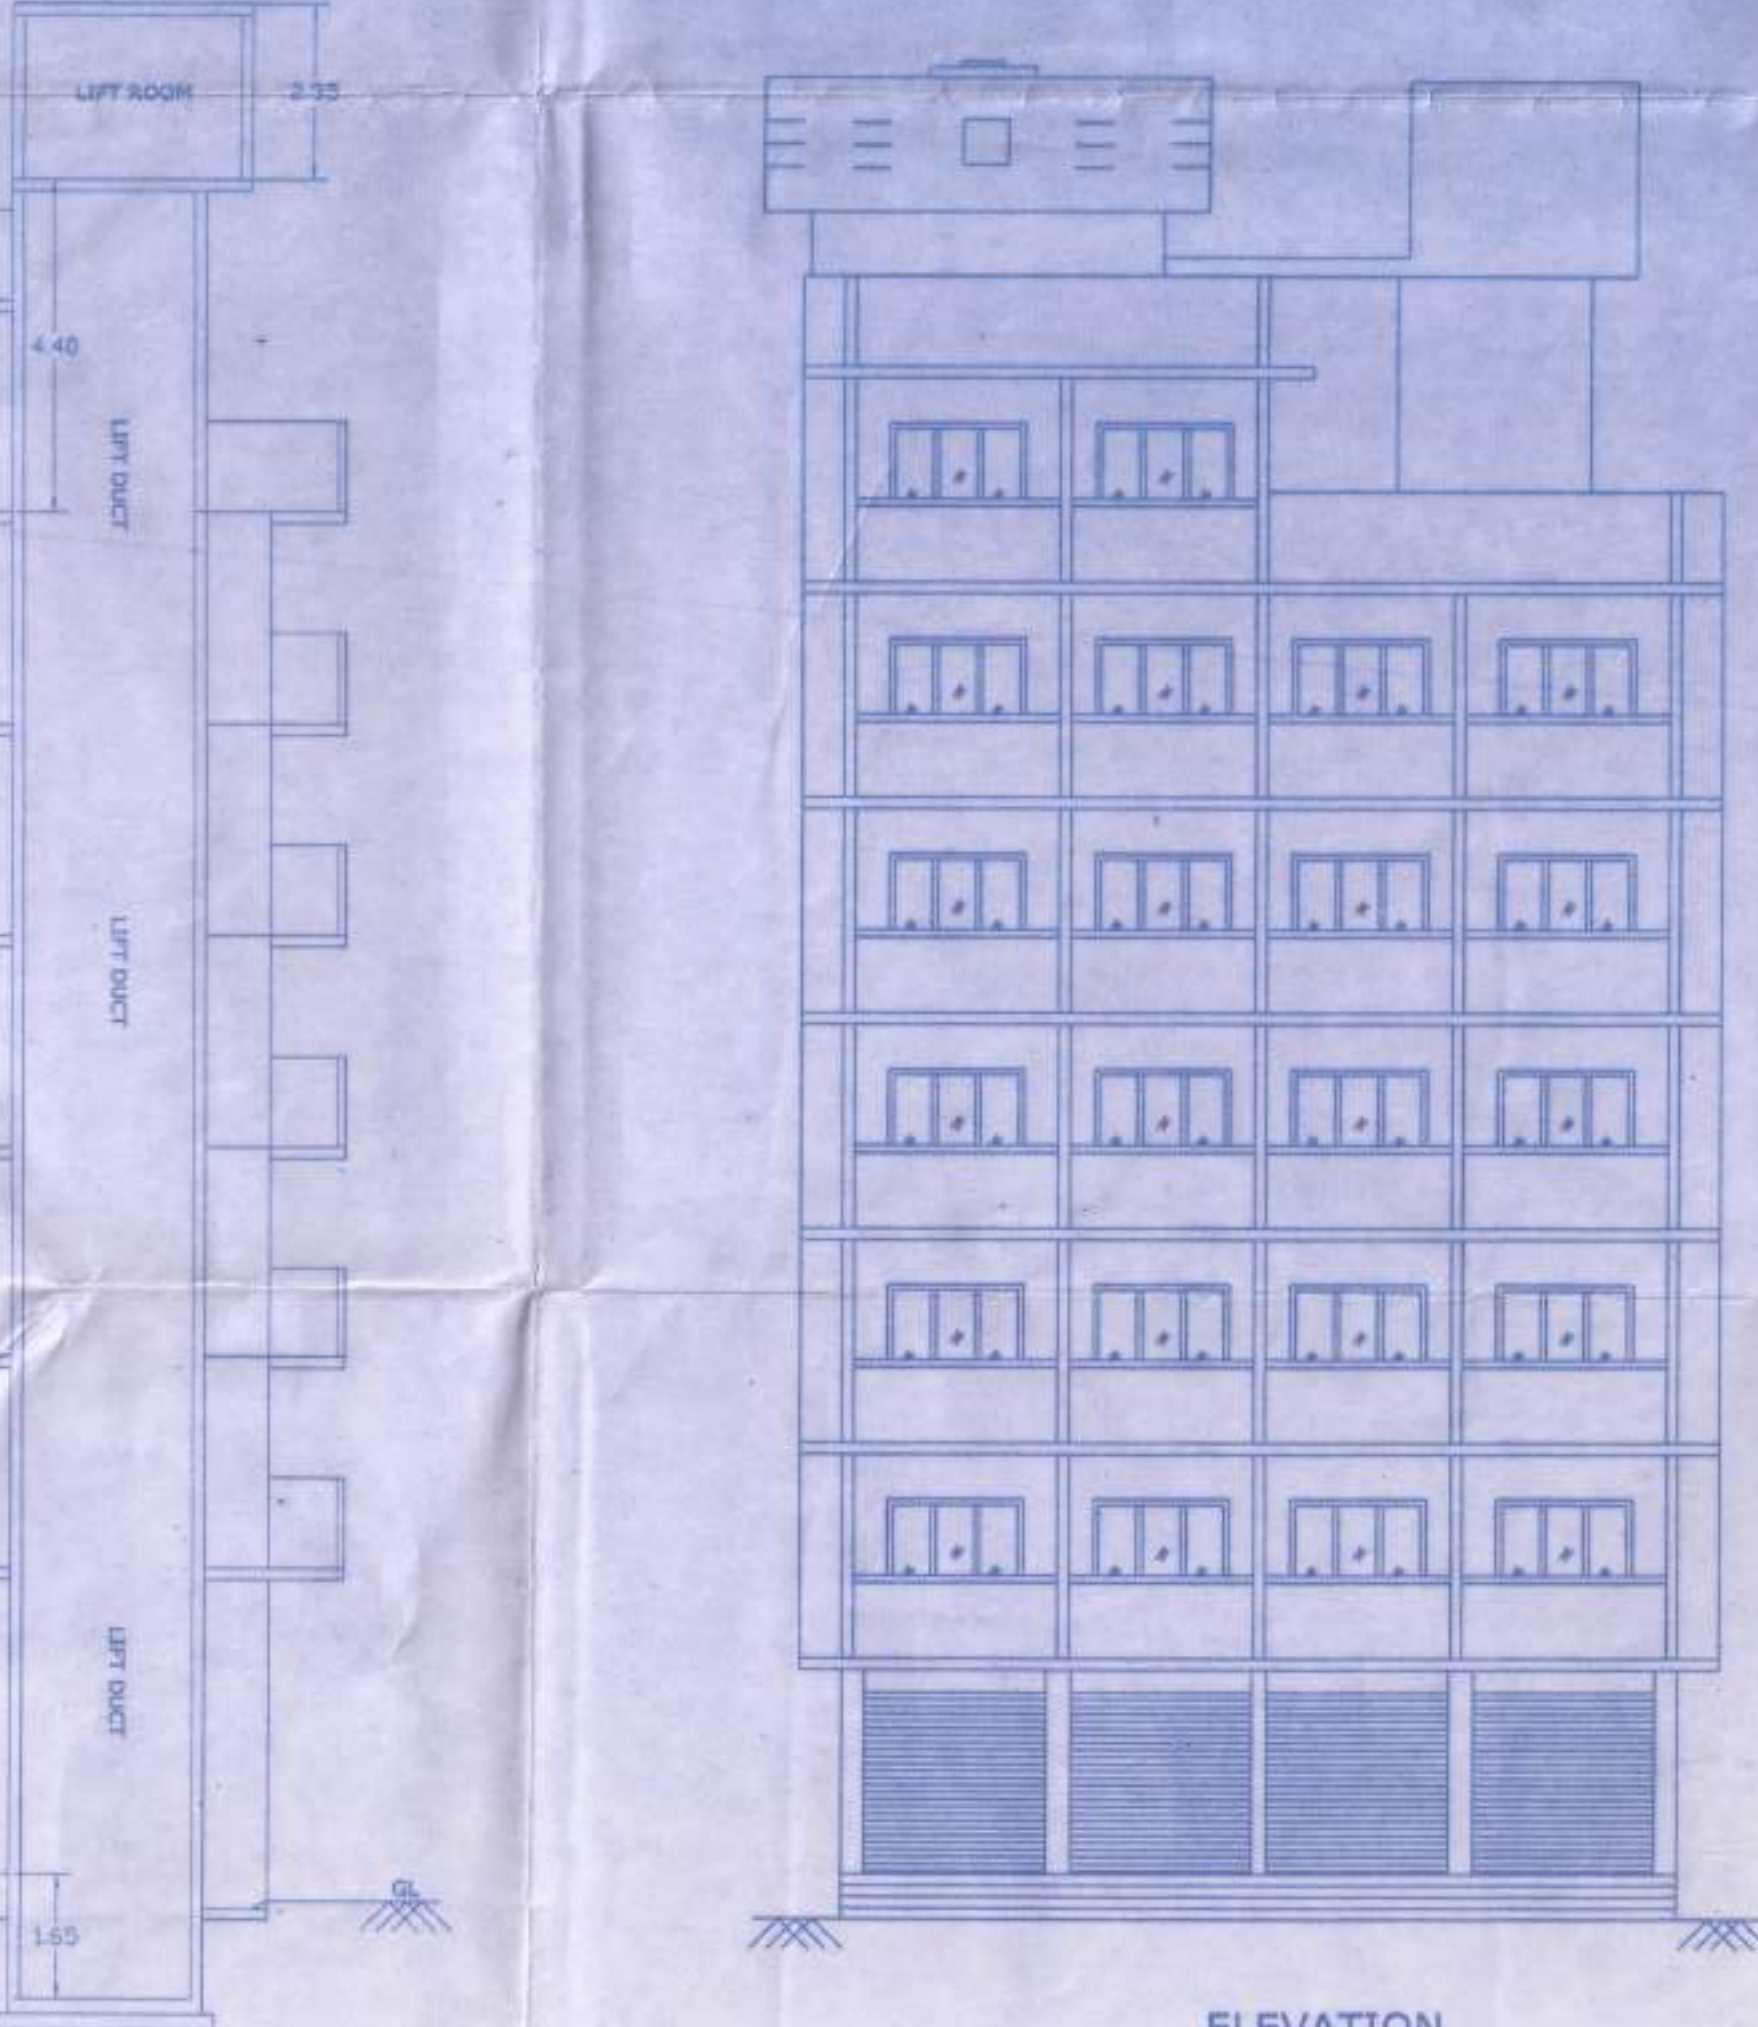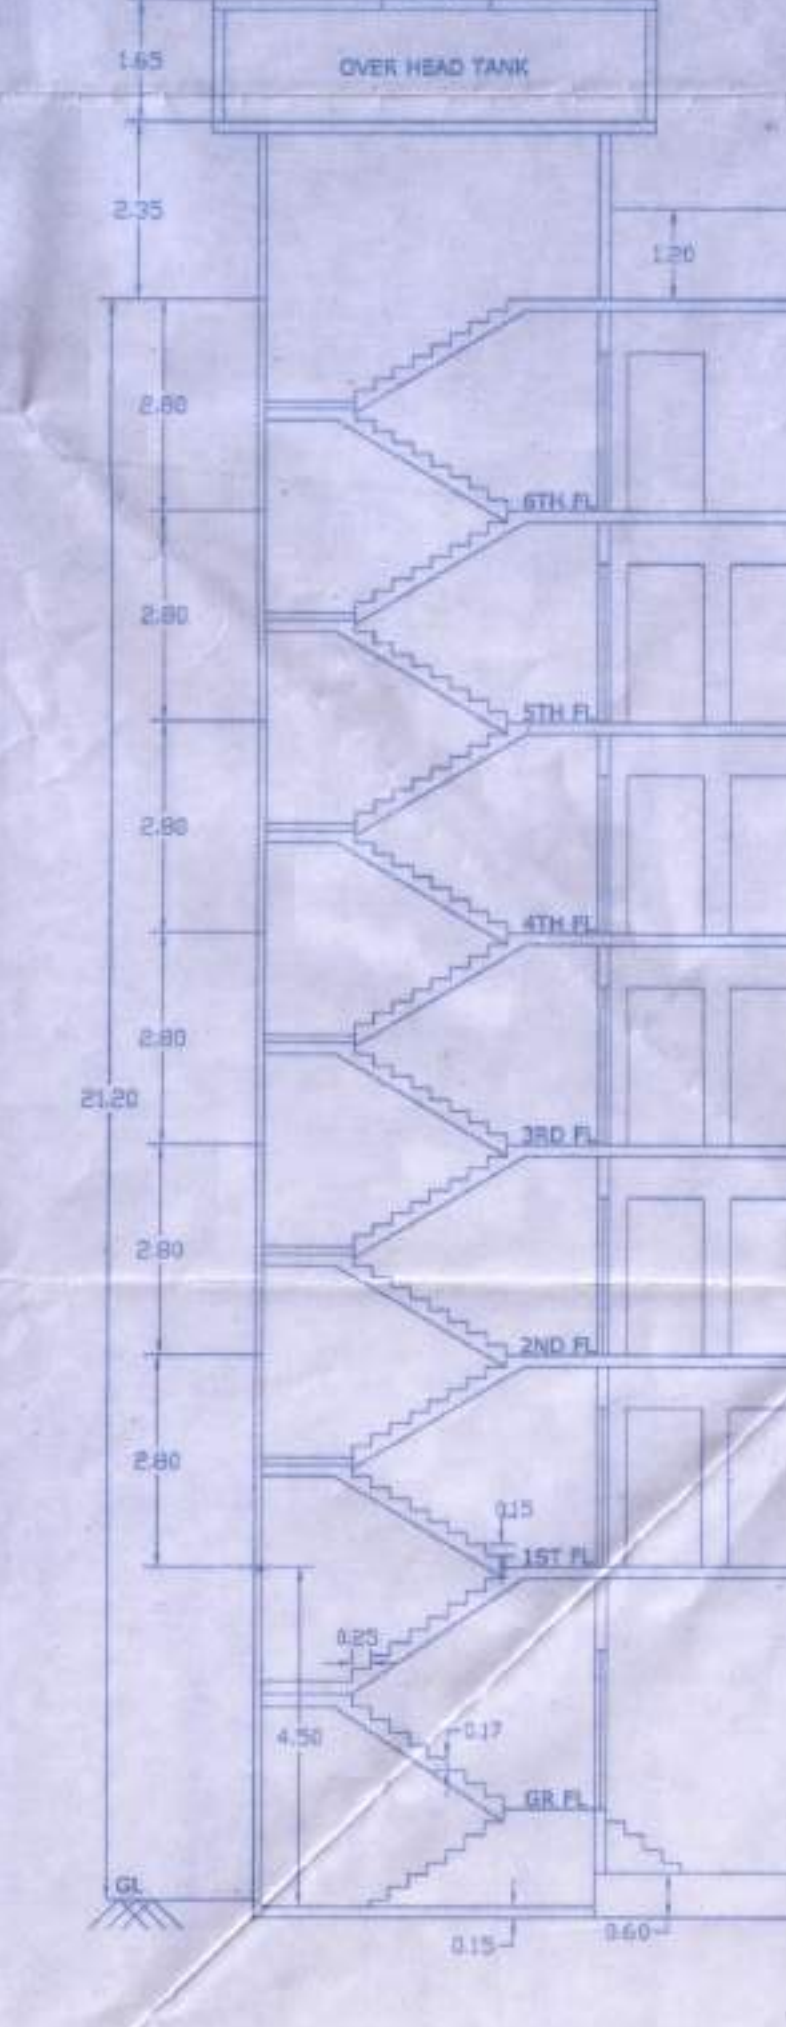

COMMERCIAL AREA CAL.

1	3.40 X 0.10	= 0.34 SQM
2	2.95 X 0.55	= 1.62 SQM
3	3.40 X 1.10	= 3.74 SQM
4	1.55 X 2.45	= 3.81 SQM
5	2.95 X 0.10	= 0.29 SQM
6	3.40 X 1.10	= 3.74 SQM
7	1.55 X 2.45	= 3.81 SQM
TOTAL		19.65 SQM



TOTAL BUILT-UP AREA STATEMENT

Description	1st Fl.	2nd Fl.	3rd Fl.	4th Fl.	5th Fl.	6th Fl.	Total
Built-up Area	19.65	19.65	19.65	19.65	19.65	19.65	118.50









NOTES

1. Plot Lines
2. Work Proposed to be executed
3. Proposed work
4. Drainage and Sewerage work
5. Roads and Walk ways

PROFORMA-II

CONTENTS OF SHEET

ALL FLOOR PLANS, SECTION A-A, CALCULATION LINE DIAGRAMS, SCHEDULE OF DOOR & WINDOWS, PLOT DIAGRAM & CALCULATIONS, ELEVATION, SECTION, BLOCK PLAN, LOCATION PLAN, CONSTRUCTION & PARKING AREA STATEMENT, ETC.

STAMP OF DATE OF RECEIPT

STAMP OF APPROVAL OF PLAN

REVISION

REVISION	DESCRIPTION	DATE	SIGNATURE

CERTIFICATE OF AREA


OWNER'S NAME AND SIGNATURE

JAMES A. DIAS

ARCHITECT

3-B, SURAM COMPLEX, AZAD ROAD, OPP SHANTI MANDIR,