



This cancels Approval to the Previous Plans sanctioned under no. F.M/SR/04/104/2010/10-2
Dated: 11/01/2022

Approved Subject to the condition Mentioned in this office permission Letter no. F.M/SR/04/104/2010/10-2 Dt. 21 MAR 2024
Executive Engineer
Slum Rehabilitation Authority

TOWER - 2B

TOWER - 3

TOWER -1A

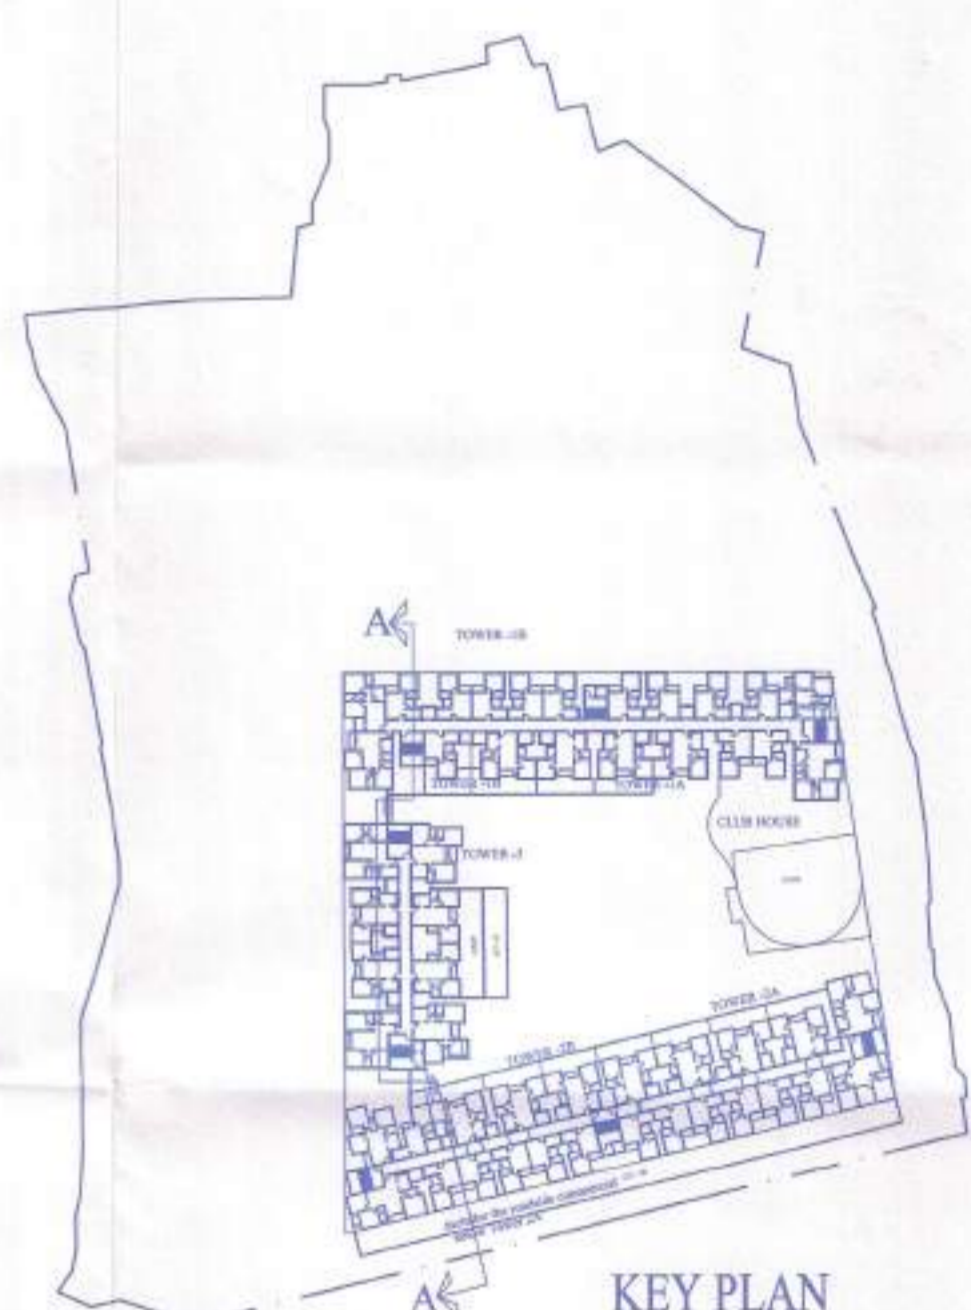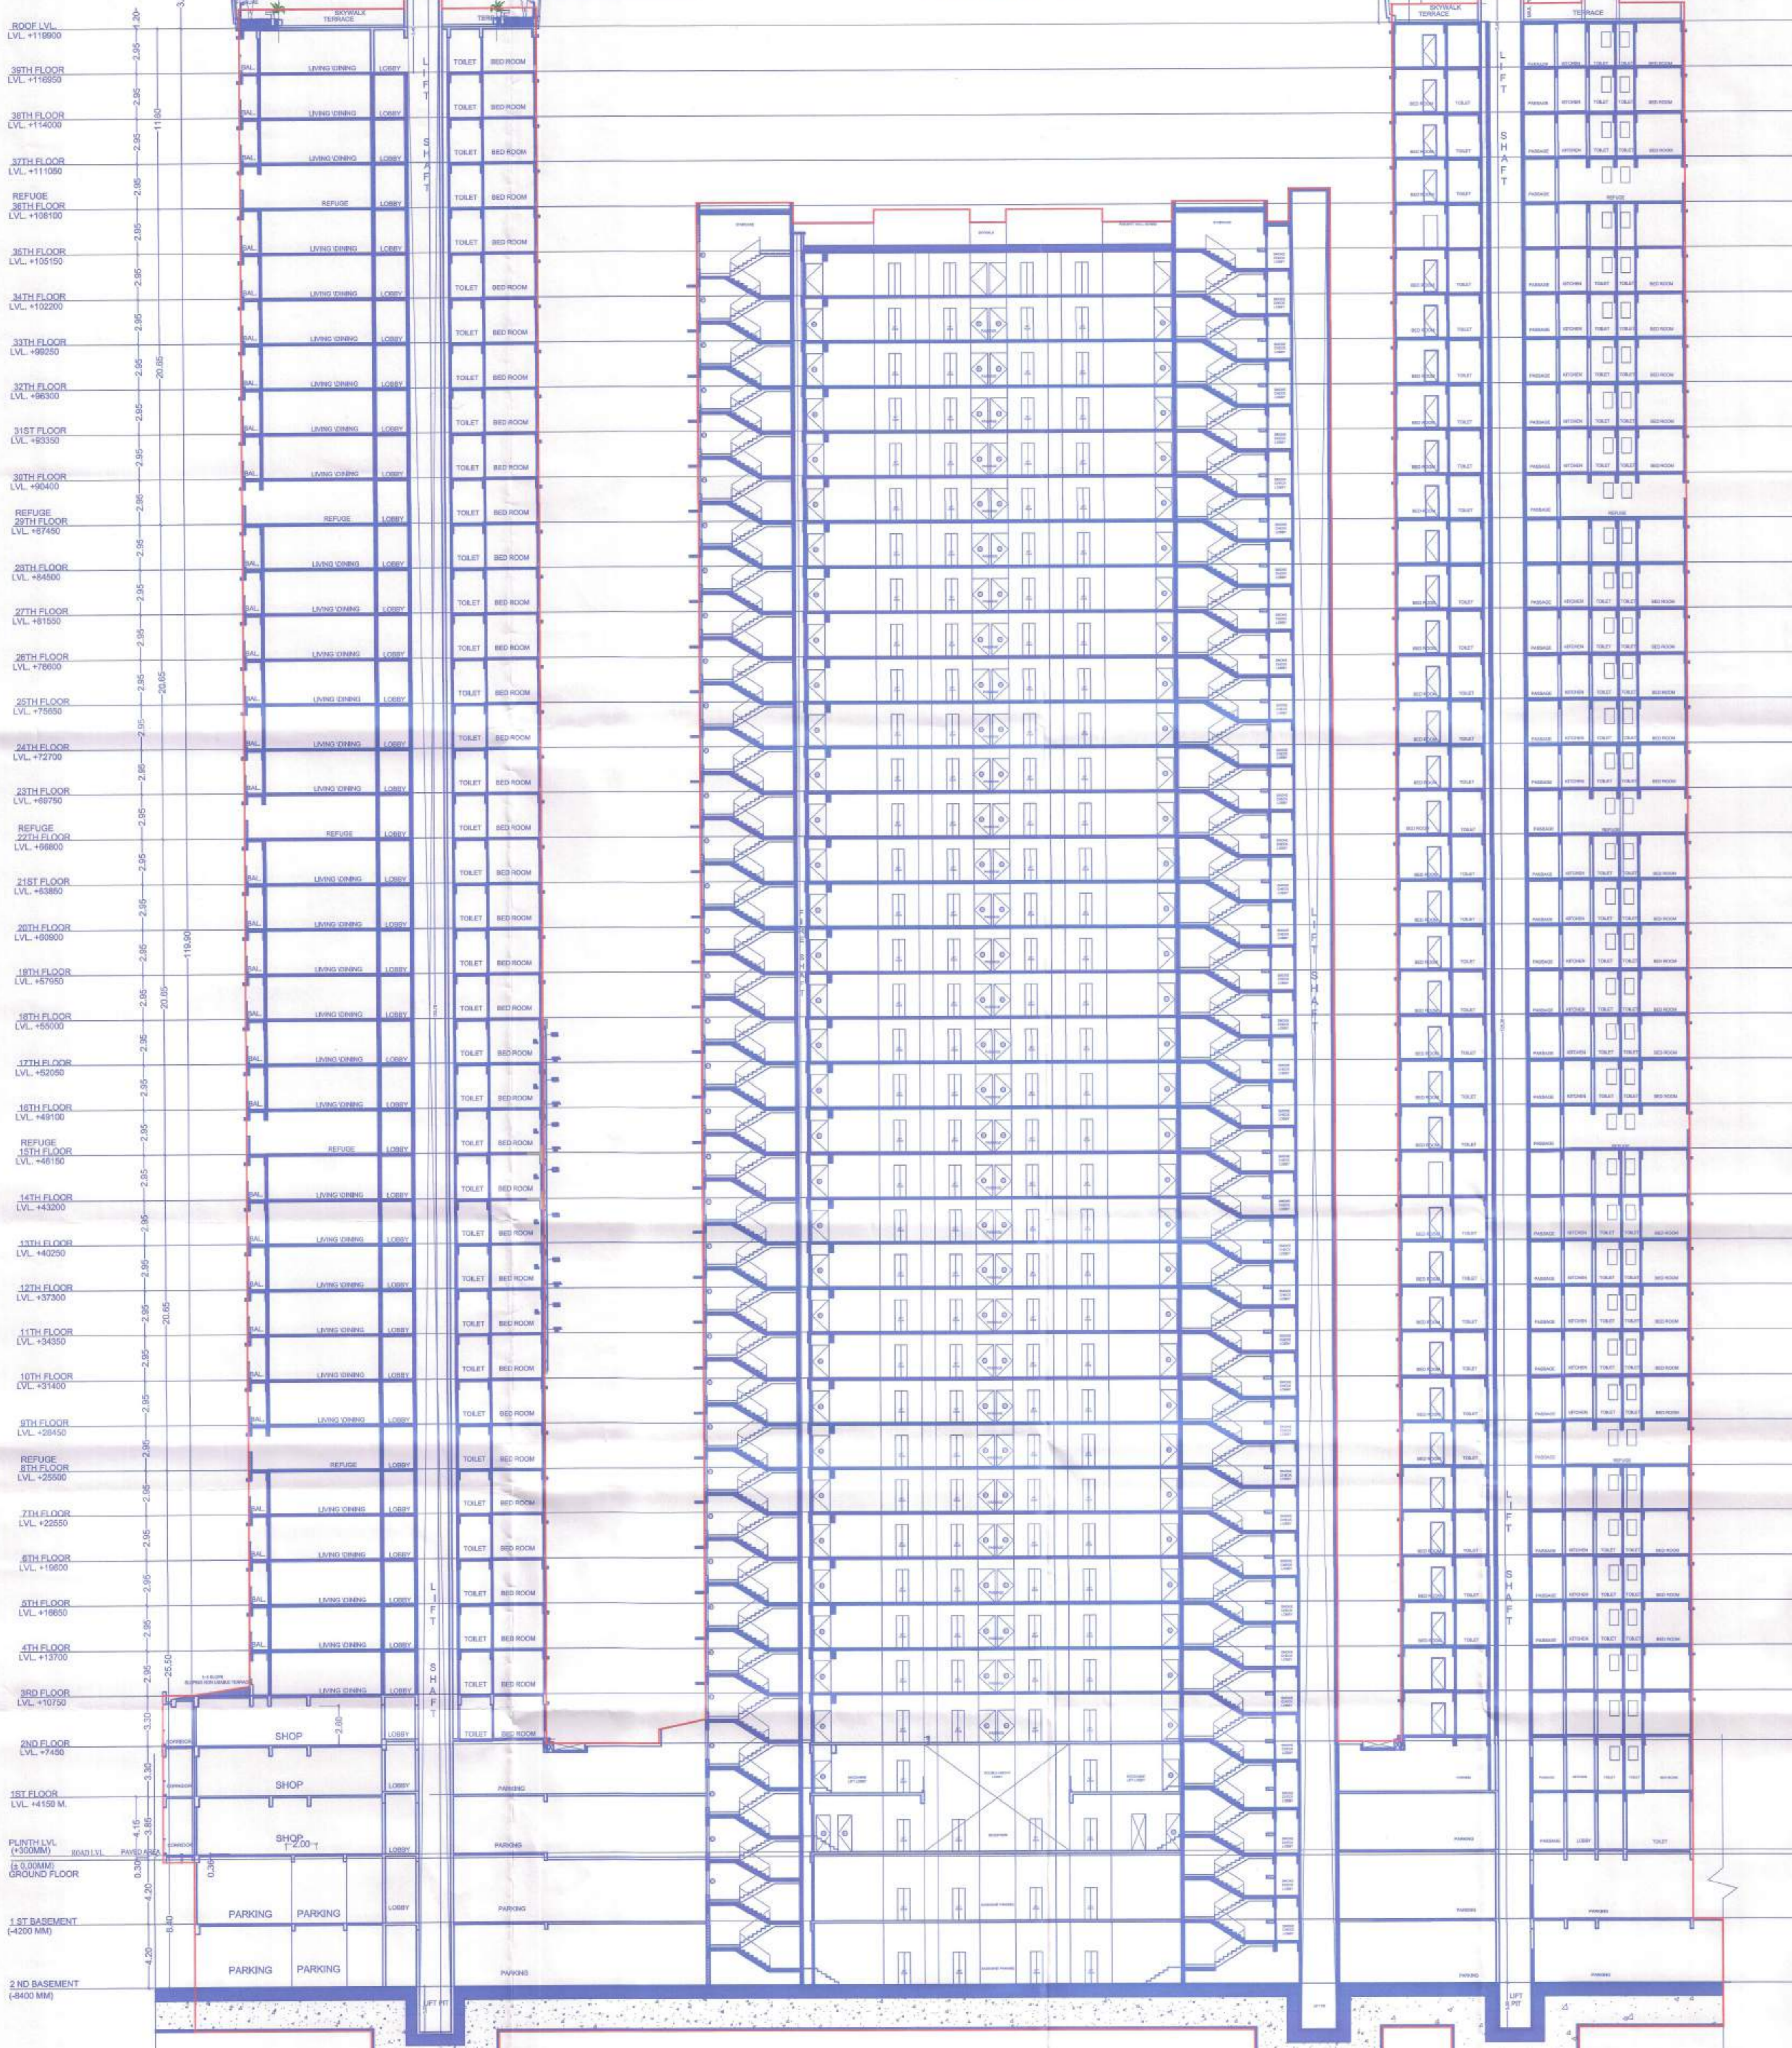

SECTION 'A-A'
SCALE : - 1:200

SECTION 'C-C'
SCALE : - 1:200

FORM -2

DESCRIPTION OF PROPOSAL & PROPERTY.

PROPOSED S.R. SCHEME ON PLOT BEARING C.S.NO.8(PT), 16(PT) TO 21(PT) OF SALT PAN DEVISSION & 12 (PT) OF SION DEVISSION FOR "NIRMAL NAGAR CHS".

NAME AND ADDRESS OF THE DEVELOPER

SEJAL SHAKTI REALTORS LLP,
SEZAL ENCARSA, 173/174, S.V.ROAD, OPP. BATA SHOW ROOM
KANDIVALI (W), MUMBAI-400 067

NAME AND ADDRESS OF THE ARCHITECT

DOT ARCHITECTS
Arch. Kellan Musale

Table with columns for DRAWN BY, CHKD BY, DATE, SCALE, DRG NO, REVISION, and NORTH. Includes a north arrow and a logo for DOT ARCHITECTS.