




STAMPS OF APPROVAL OF PLANS
 APPROVED SUBJECT TO THE CONDITIONS MENTIONED IN This Office Letter
 No.CIDCO/BP-17941/TPO(NM & K)/2021/1078
 Dtd, Jun 1 2023

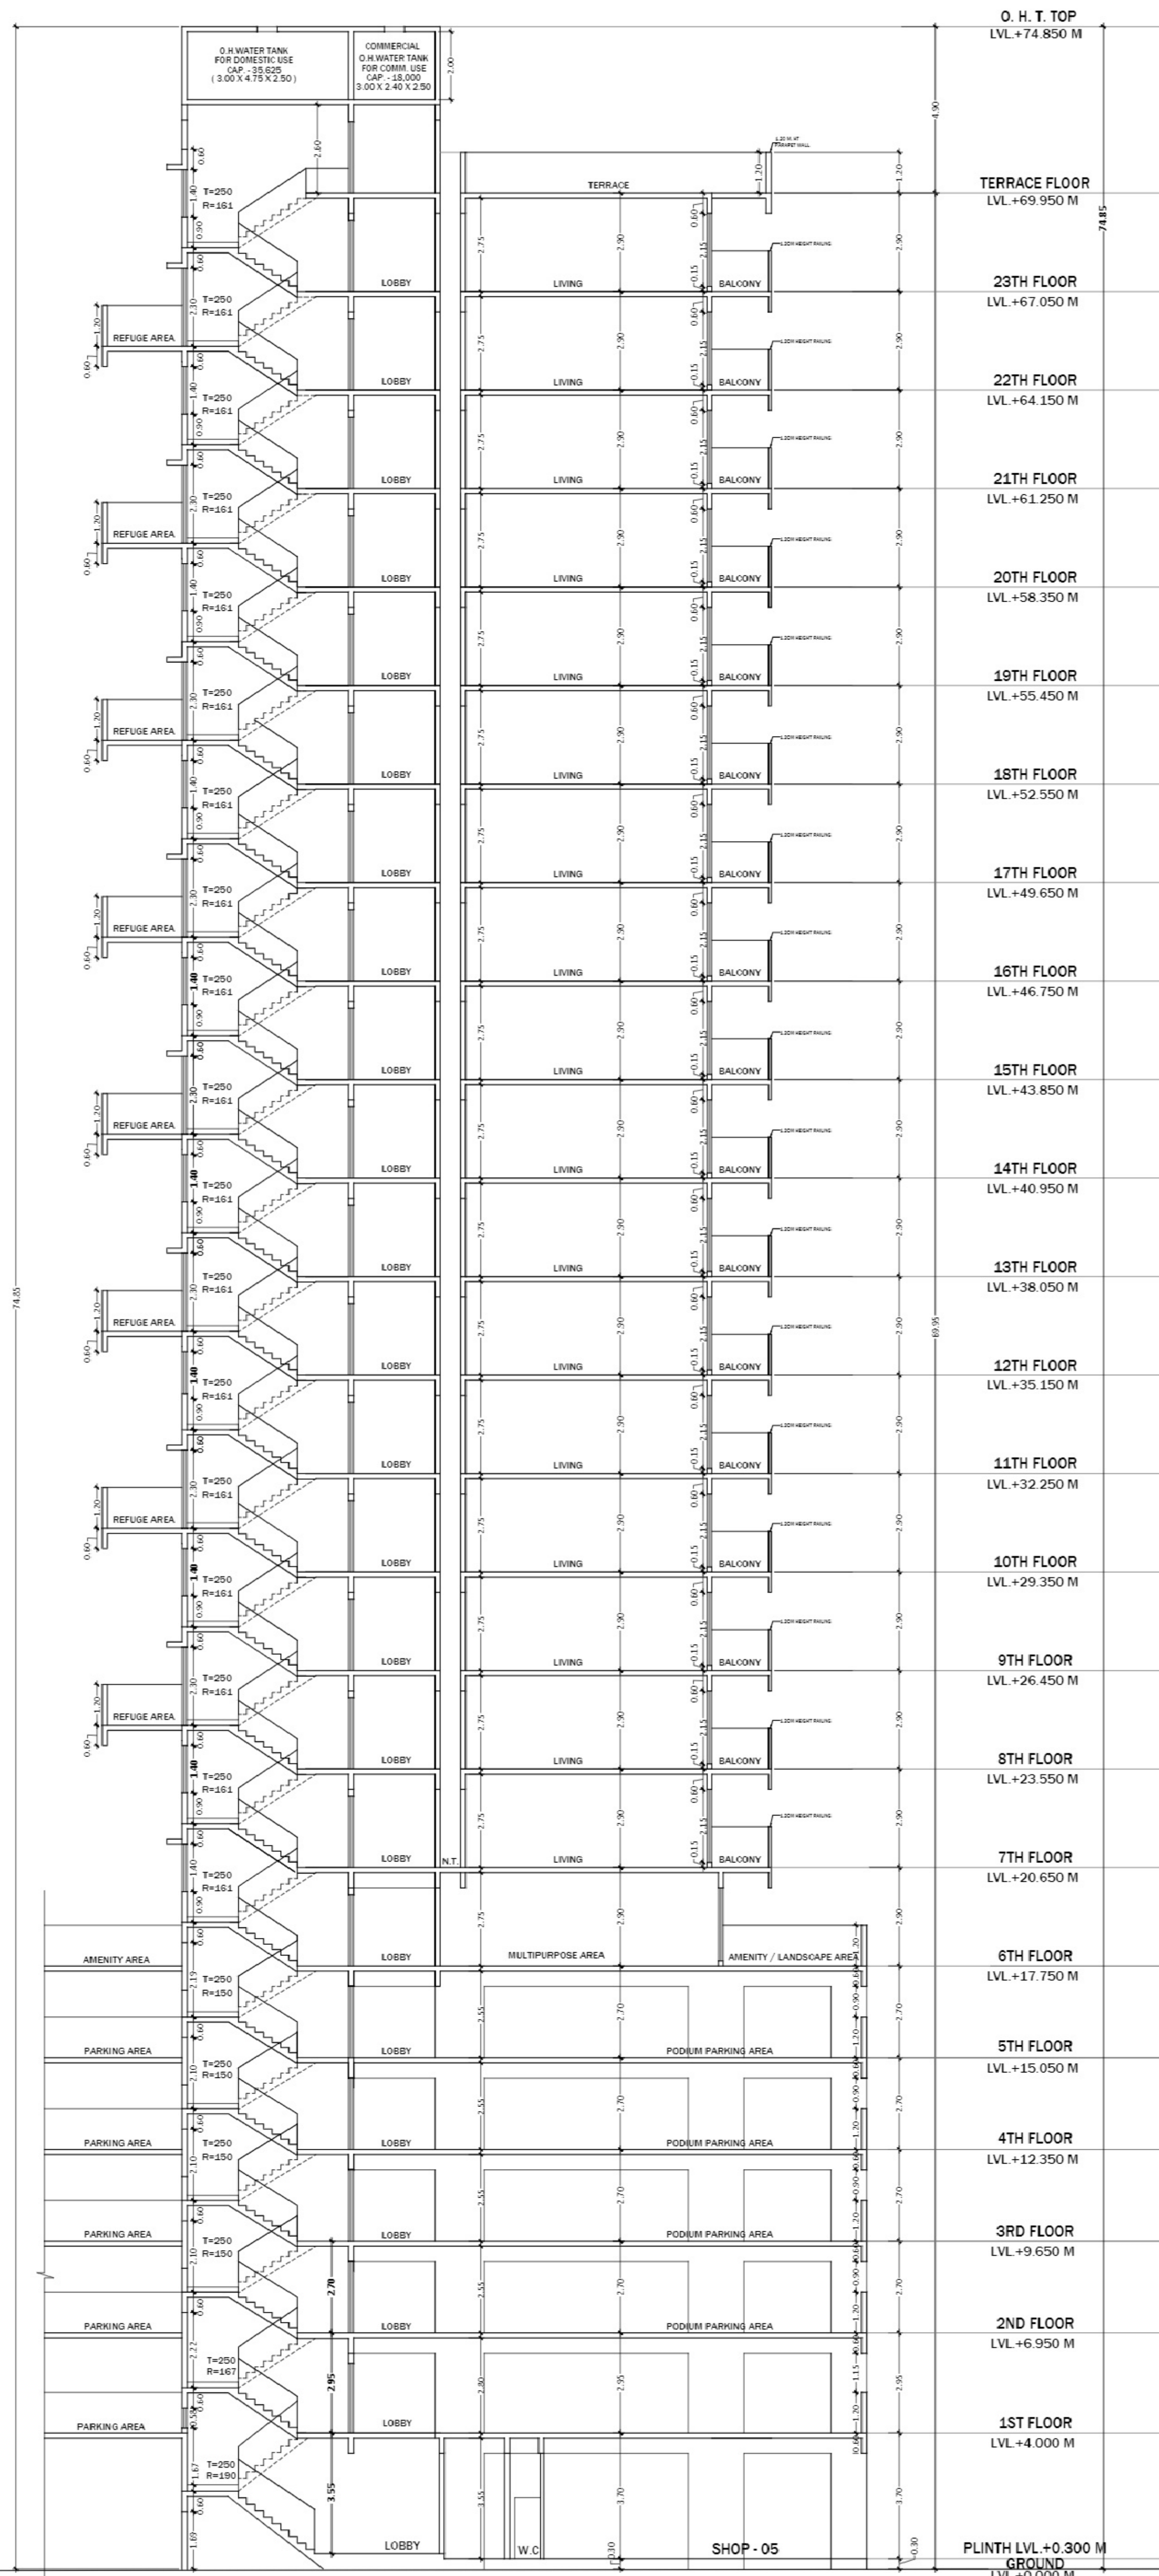


SECTION A-A'
 SCALE - 1:100

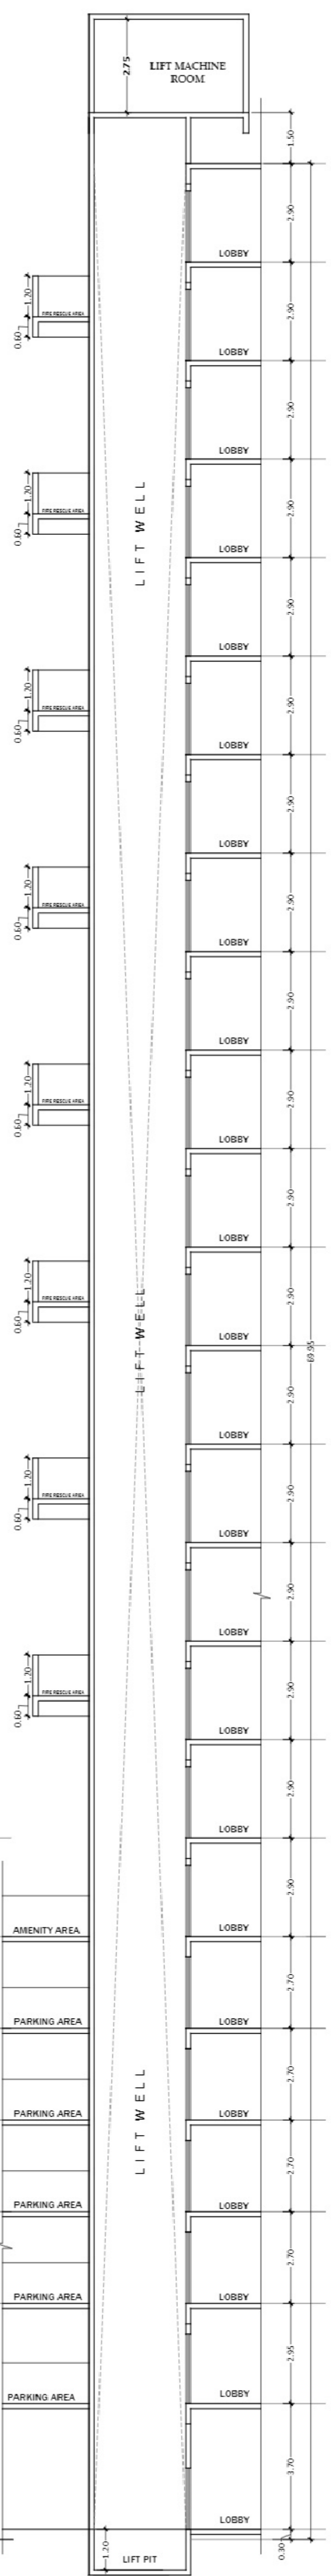

SECTION B-B'
 SCALE - 1:100

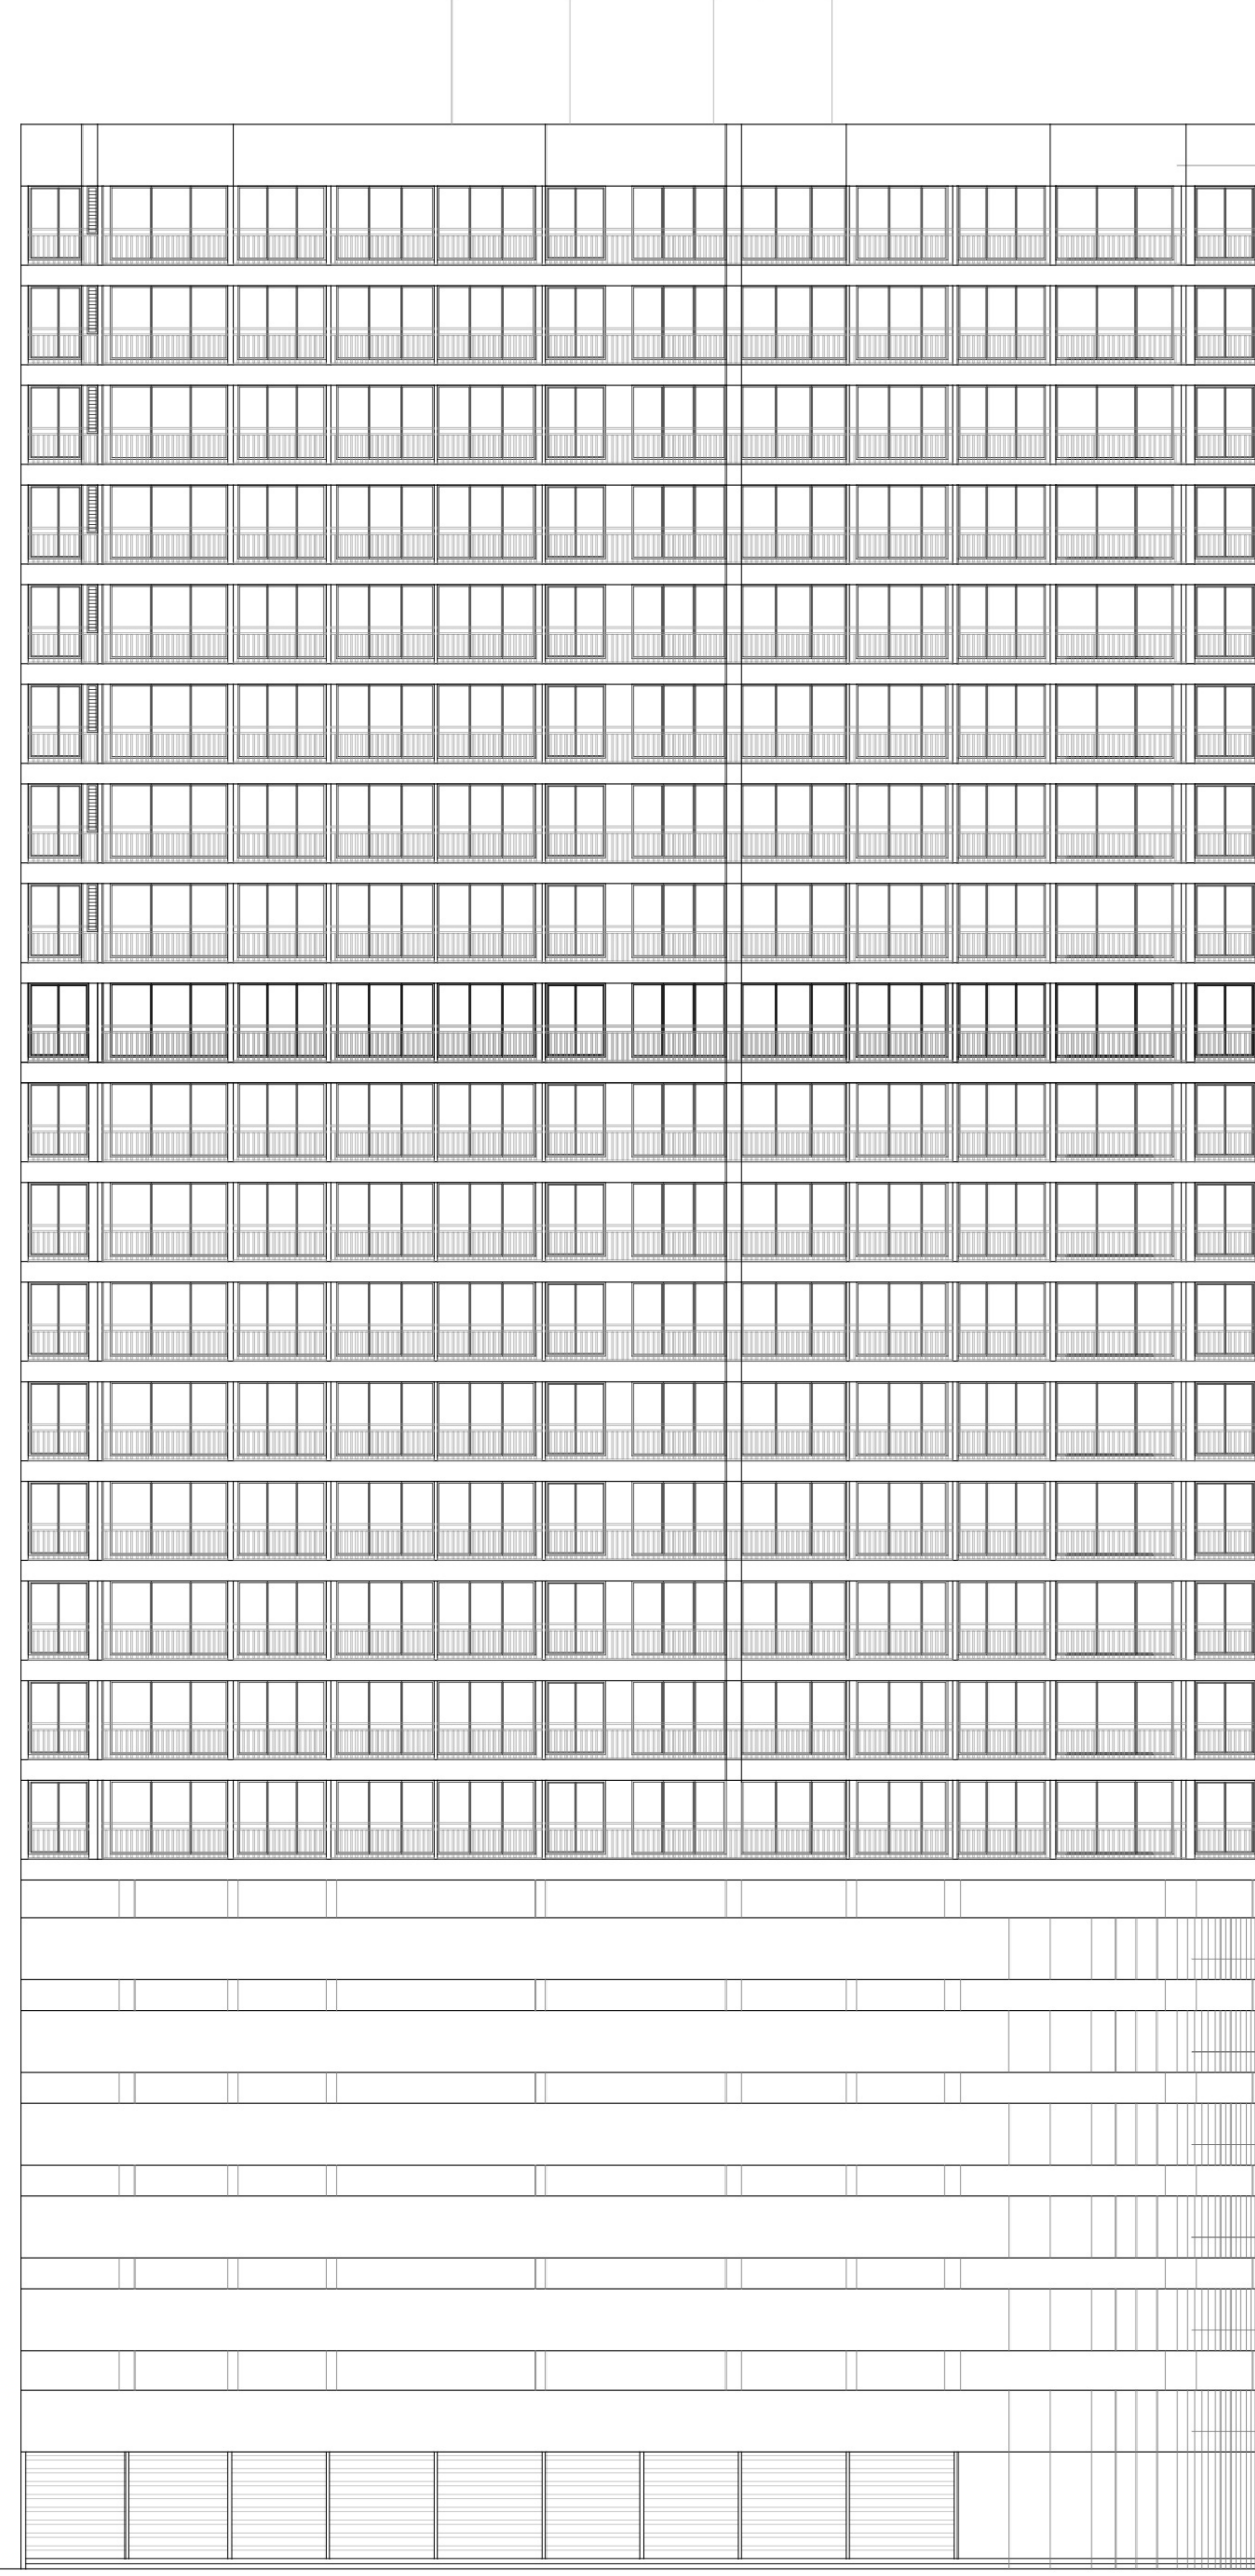

FRONT SIDE ELEVATION
 SCALE - 1:100

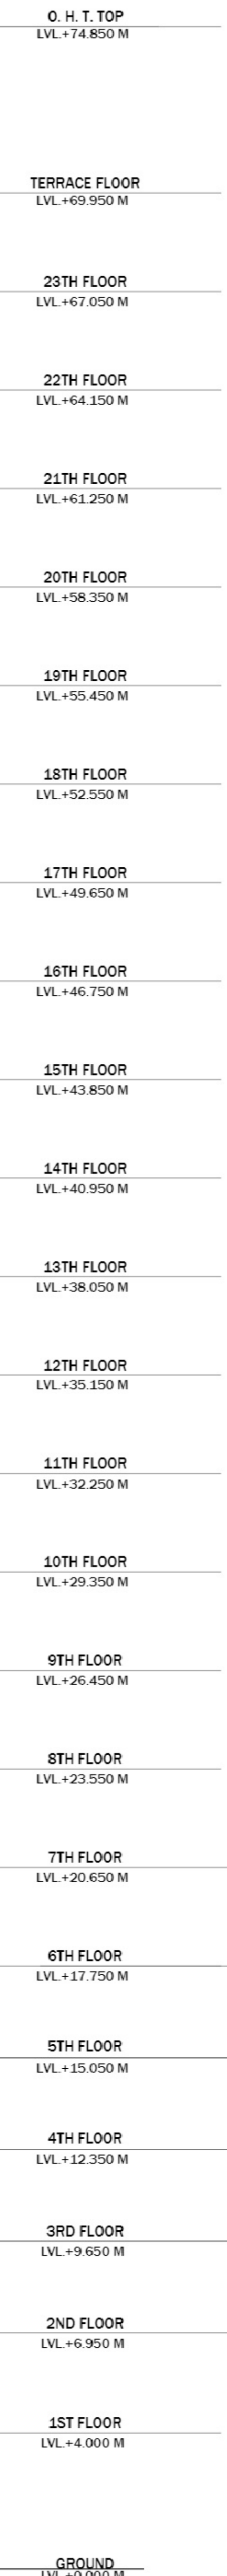

NAME, ADDRESS & SIGN OF OWNER
 M/s. NMS ENTERPRISES
 Mr. Naran Pragi Patel & Others Eight

NAME, ADDRESS & SIGN OF ARCHITECT

Ar Amitkumar B. Patel
 (Reg. No. CA/2014/63182)
DESTINATION
 ARCHITECTURE INTERIOR DESIGNS
 OFFICE NO- 12, GROUND FLOOR, GREAT EASTERN SUMMIT WING-B,
 PLOT NO- 66, SECTOR-16, C.B.D. BELAPUR, NAVI MUMBAI, 40614
 C-a11 : 0 2 2 - 4 0 1 2 4 3 2 8 & 0 2 2 - 4 1 2 7 4 5 2 3
 www.destinationarchitects.com / destination.india@gmail.com

JOB NO	DRG. NO	SCALE	DRAWN BY	DATE
574	R1	AS SHOWN	GAURESH	18/05/2023