


PROPOSED REVISED GROUP HOUSING RESIDENTIAL & COMMERCIAL BUILDING PLAN ON Plot no.1, in S.no. 443/1/1TO3/443 2/1TO4/443 3/1TO3/443 4/5 1 AT-NASHIK. FOR -SHRI. GOVIND VITHOBA KATHE & OTHER 4 THROUGH G.P.A.H M/S RAVI MAHAJAN BUILDCON L.L.P THROUGH BHAGIDAR SHRI RAVI MAHAJAN

APPROVED

The Plans amended in As per the conditions Mentioned in the accompanying commencement Certificate No. dated 25/10/2022. P/1/B/P/976/2022

Executive Engineer TOWN PLANNING Nashik Municipal Corporation Nashik

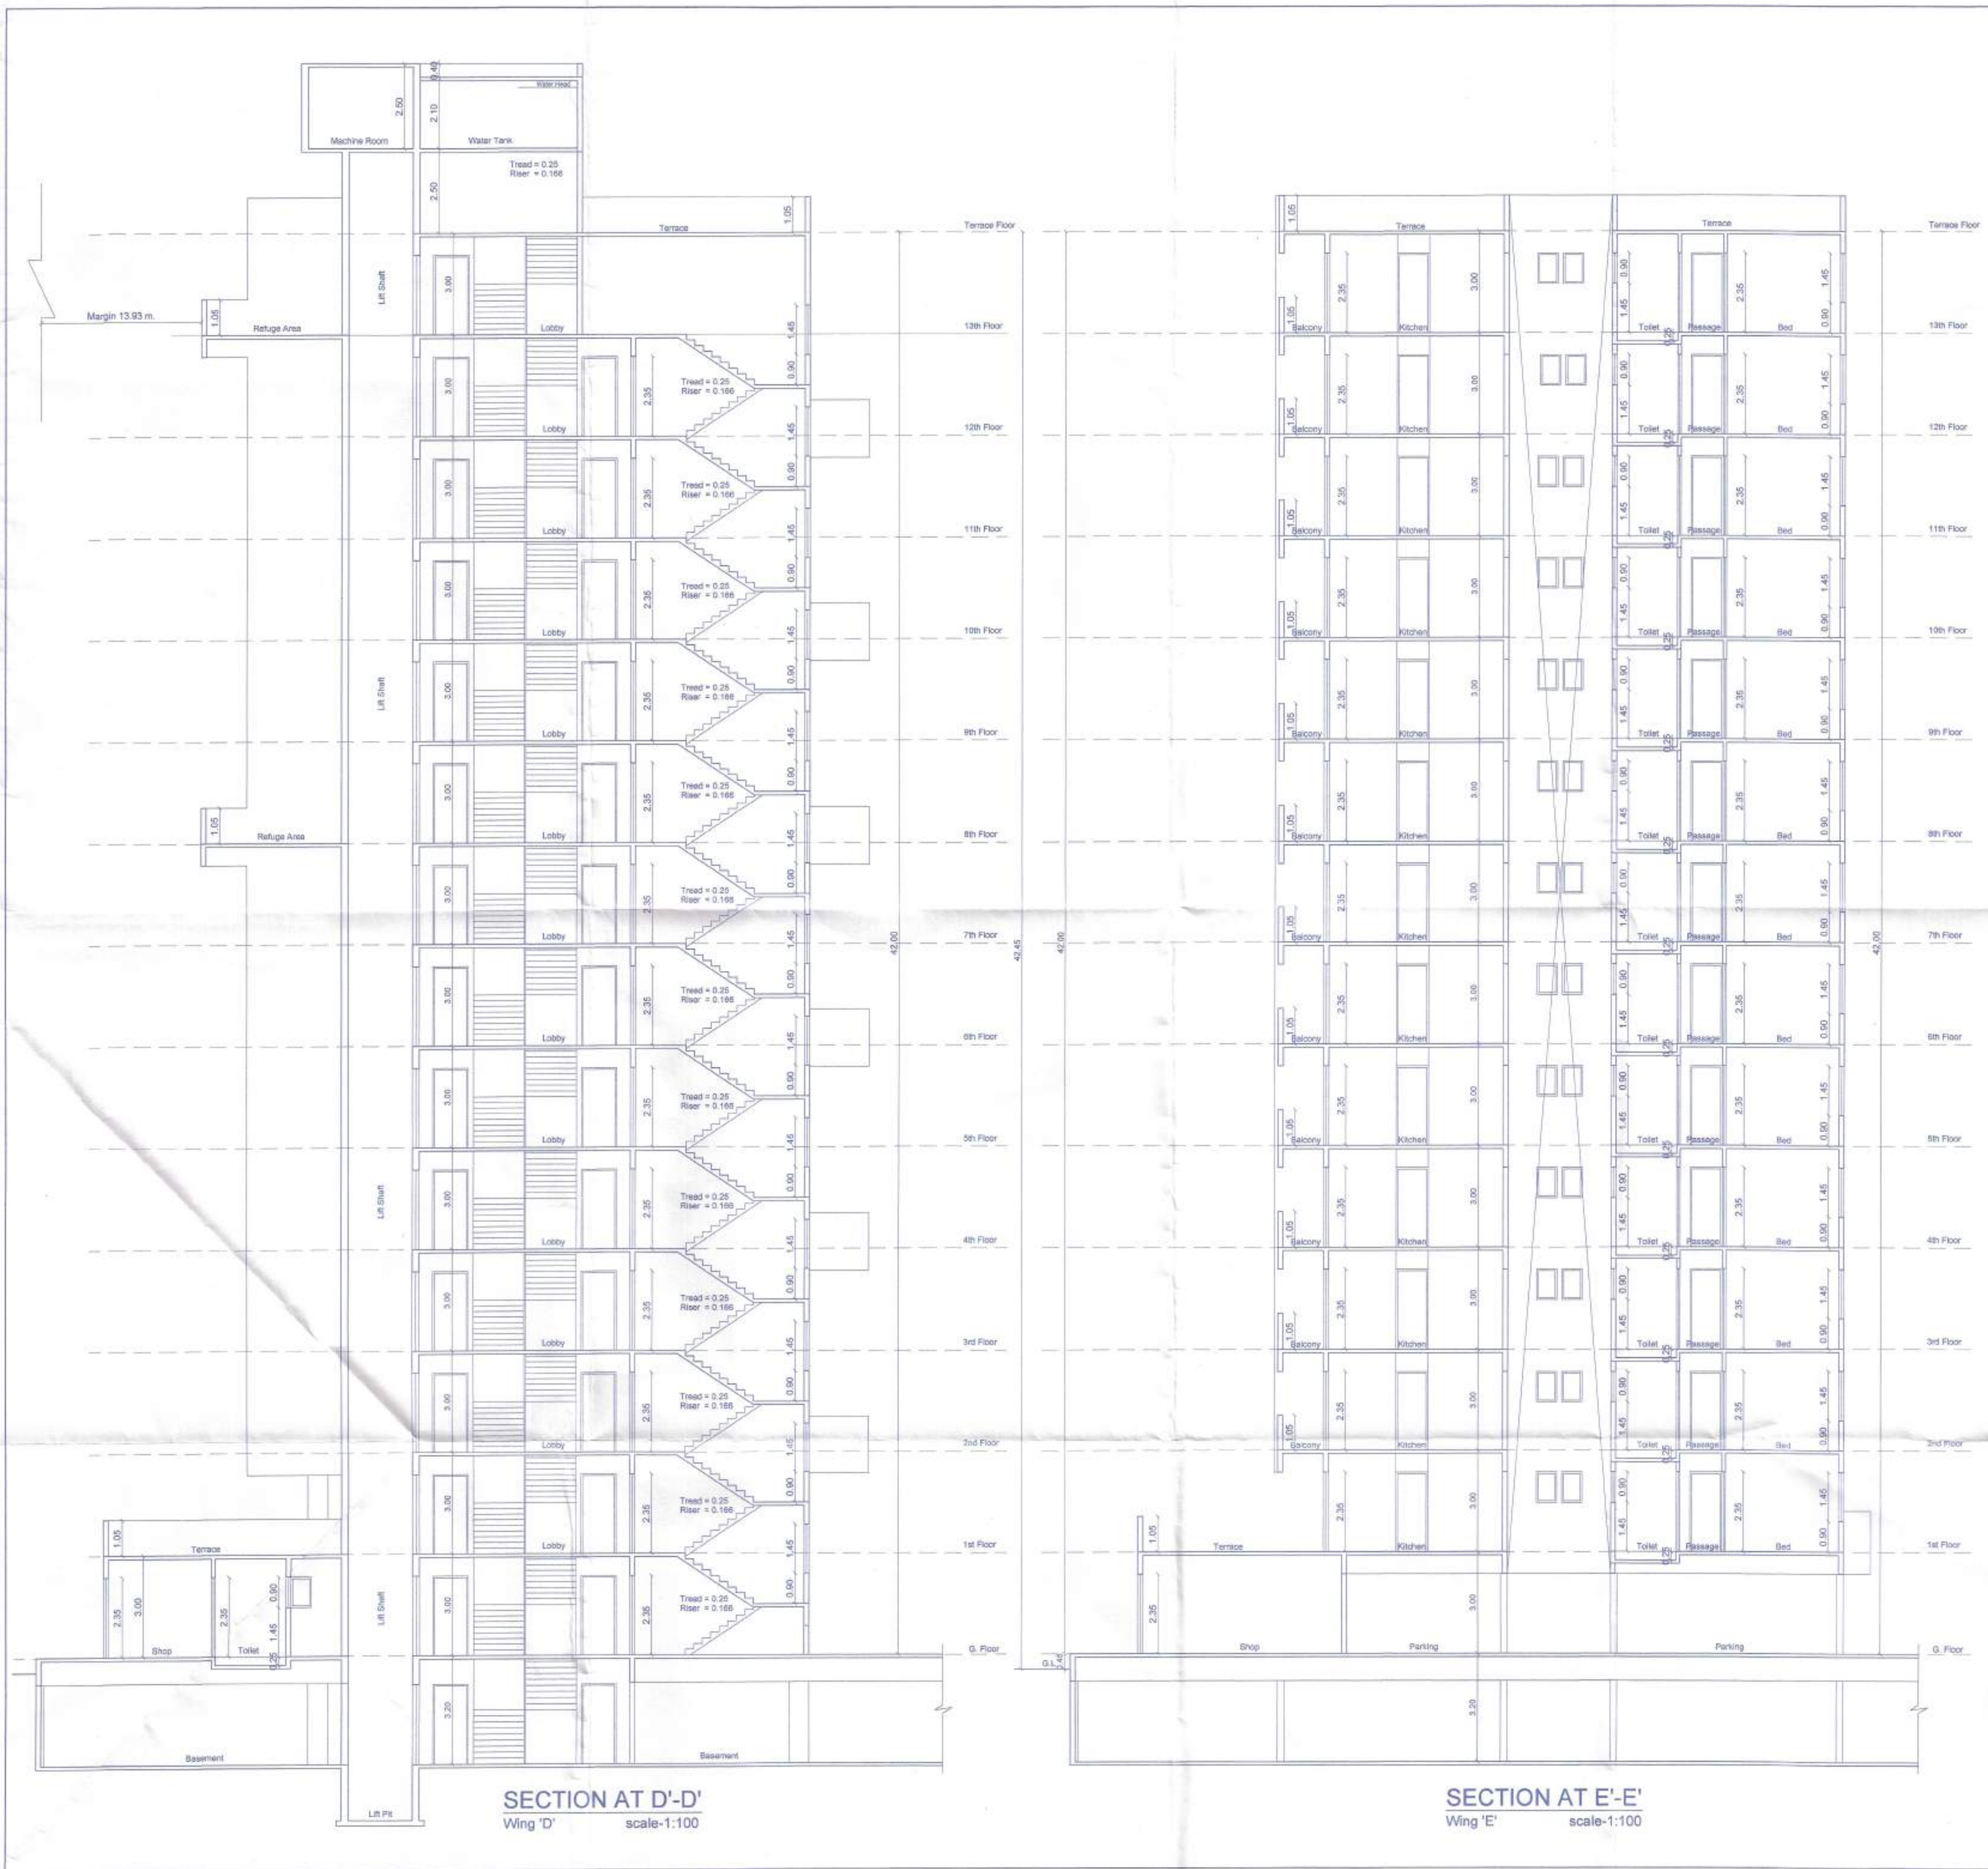

SECTION AT D'-D' Wing 'D' scale:1:100

SECTION AT E'-E' Wing 'E' scale:1:100

OWNER DECLARATION

I / We undersigned hereby confirm that I/We would abide by plans sanctioned by Nashik Municipal Corporation. I / We would execute the work under supervision of proper technical person so as to ensure the quality and safety at the work site.

(Signature)

G.P.A.H M/S RAVI MAHAJAN BUILDCON L.L.P THROUGH BHAGIDAR SHRI RAVI MAHAJAN

owner's name and signature

(Signature)

(Signature)

AR. UMESH P BAGUL reg.no. CA/93/15997

UMESH JOSHI reg.no SLR/125

ARCHITECT SIGN

STRUCTURAL SIGN

Drawing No.	Scale	Drawn by	Checked by	Registration / License no. of Architect
R2	As shown	Mukta	Ar. Bagul	reg.no. CA/93/15997

Ar. UMESH BAGUL 105+106, Padma-vishwa centre, Old Pandit Colony, Nashik. PH- (0253) 2579667