



CONSTRUCTION AREA CALCULATION OF WING-D

ITEM	DESCRIPTION	AREA (SQ.M)

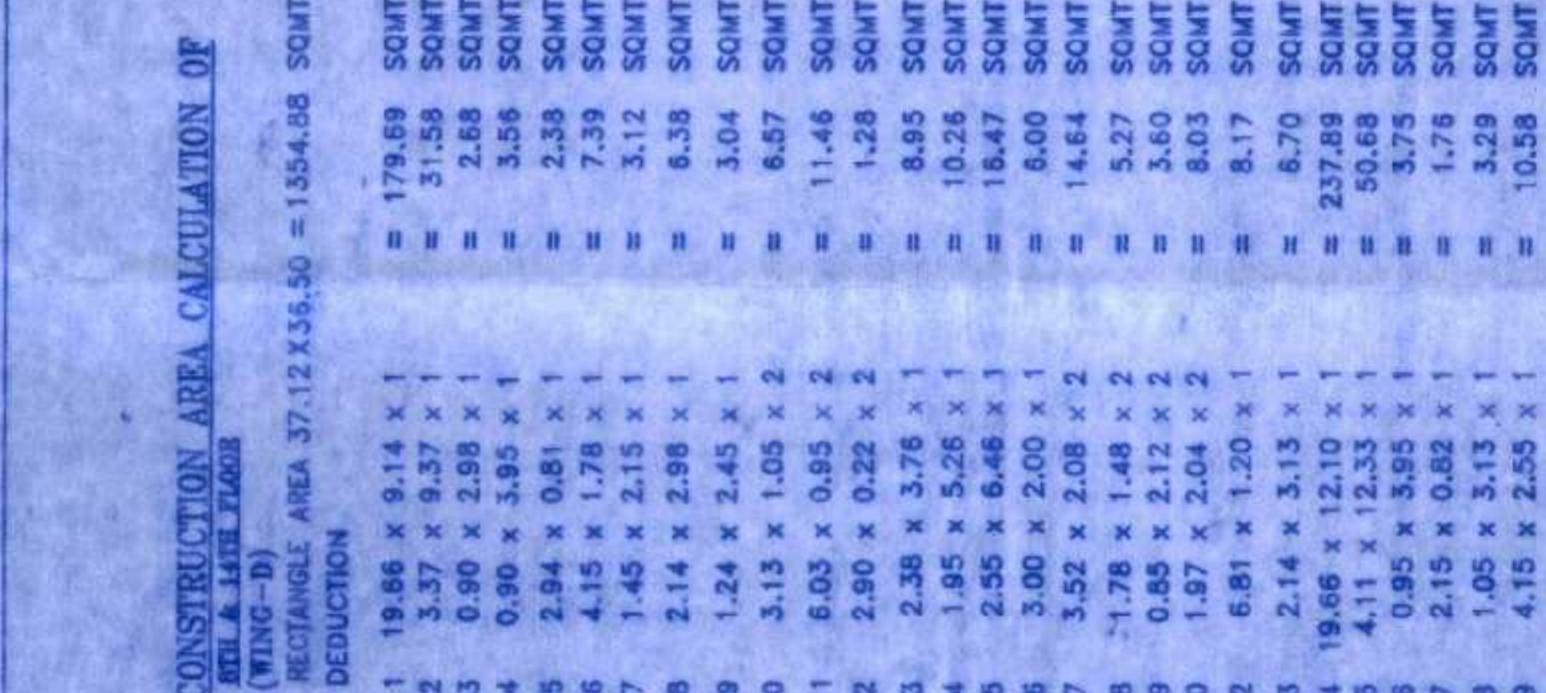




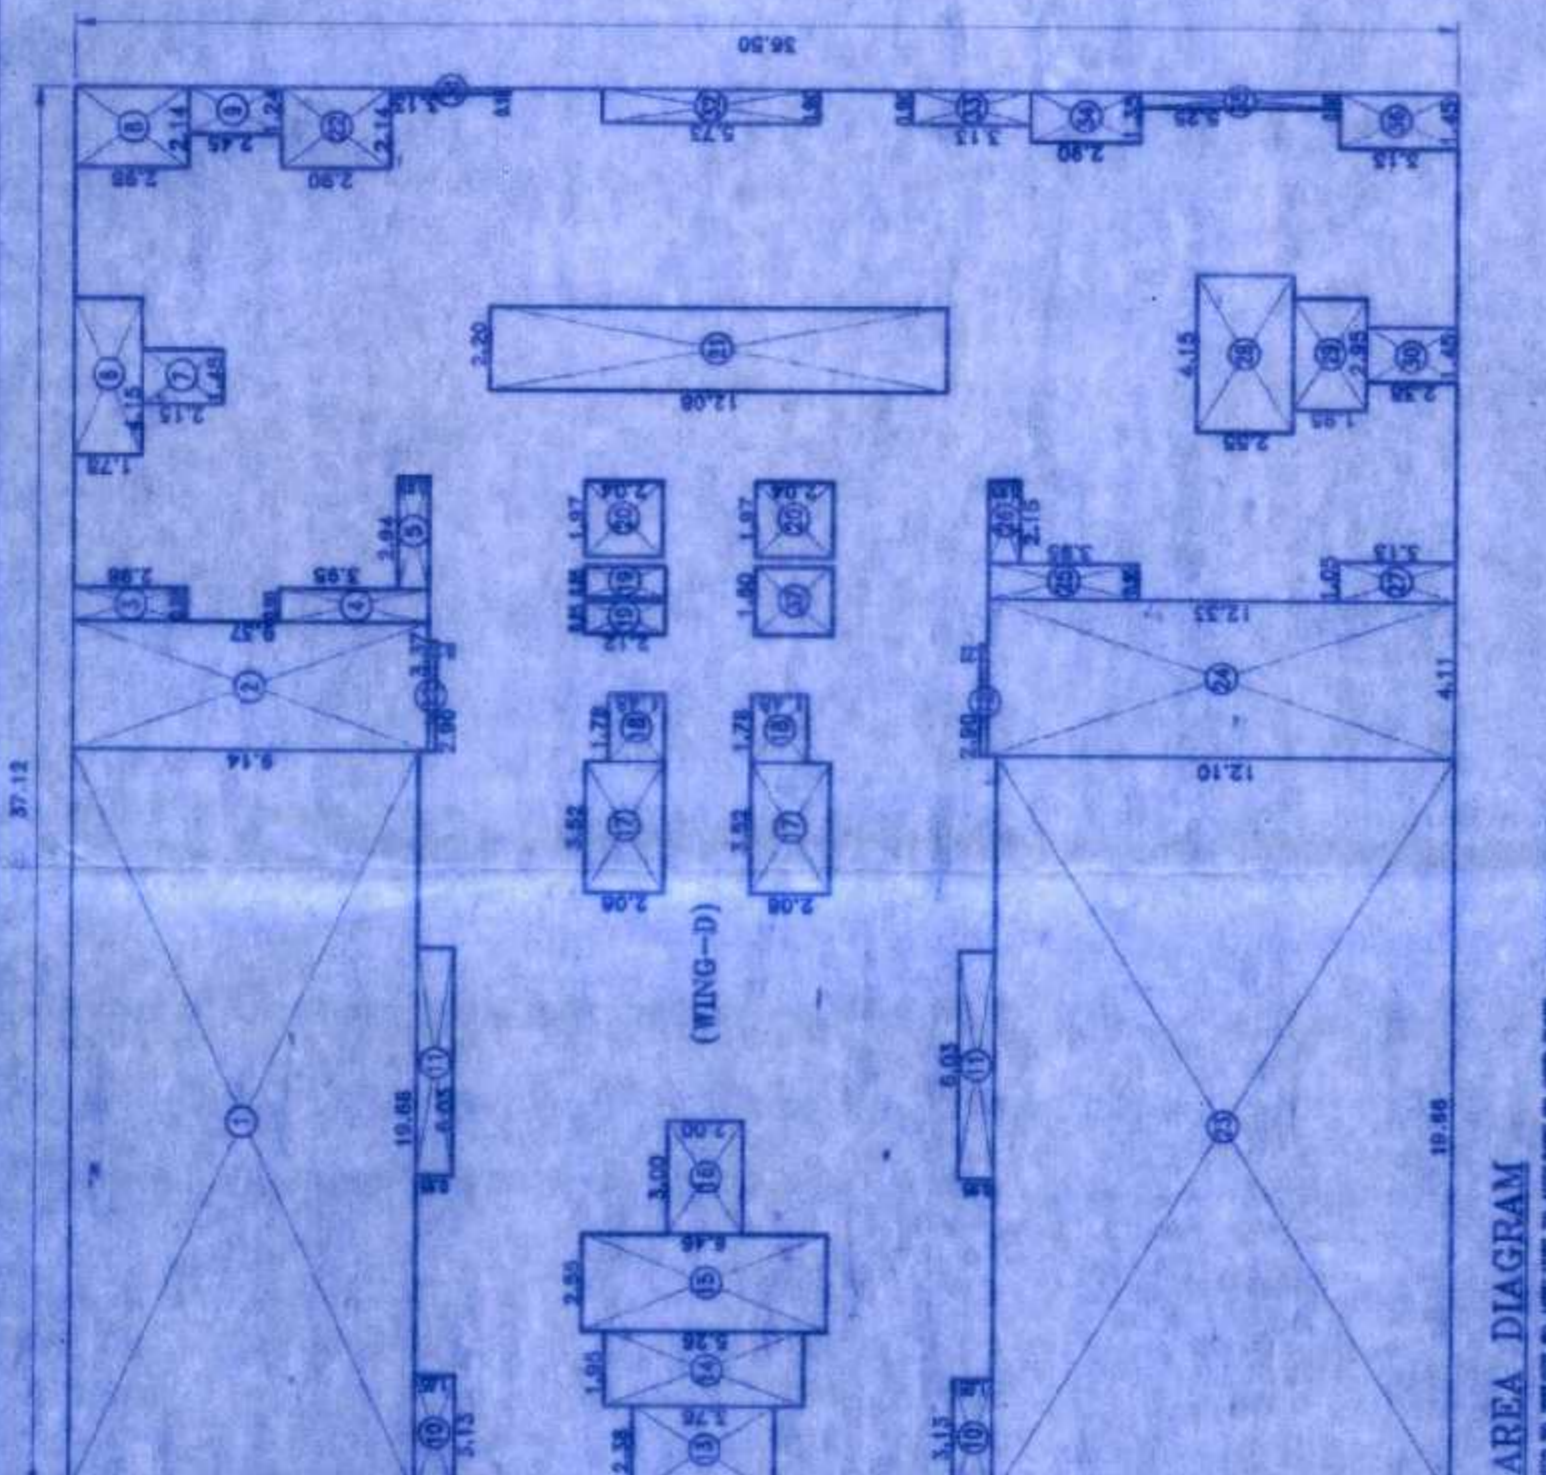



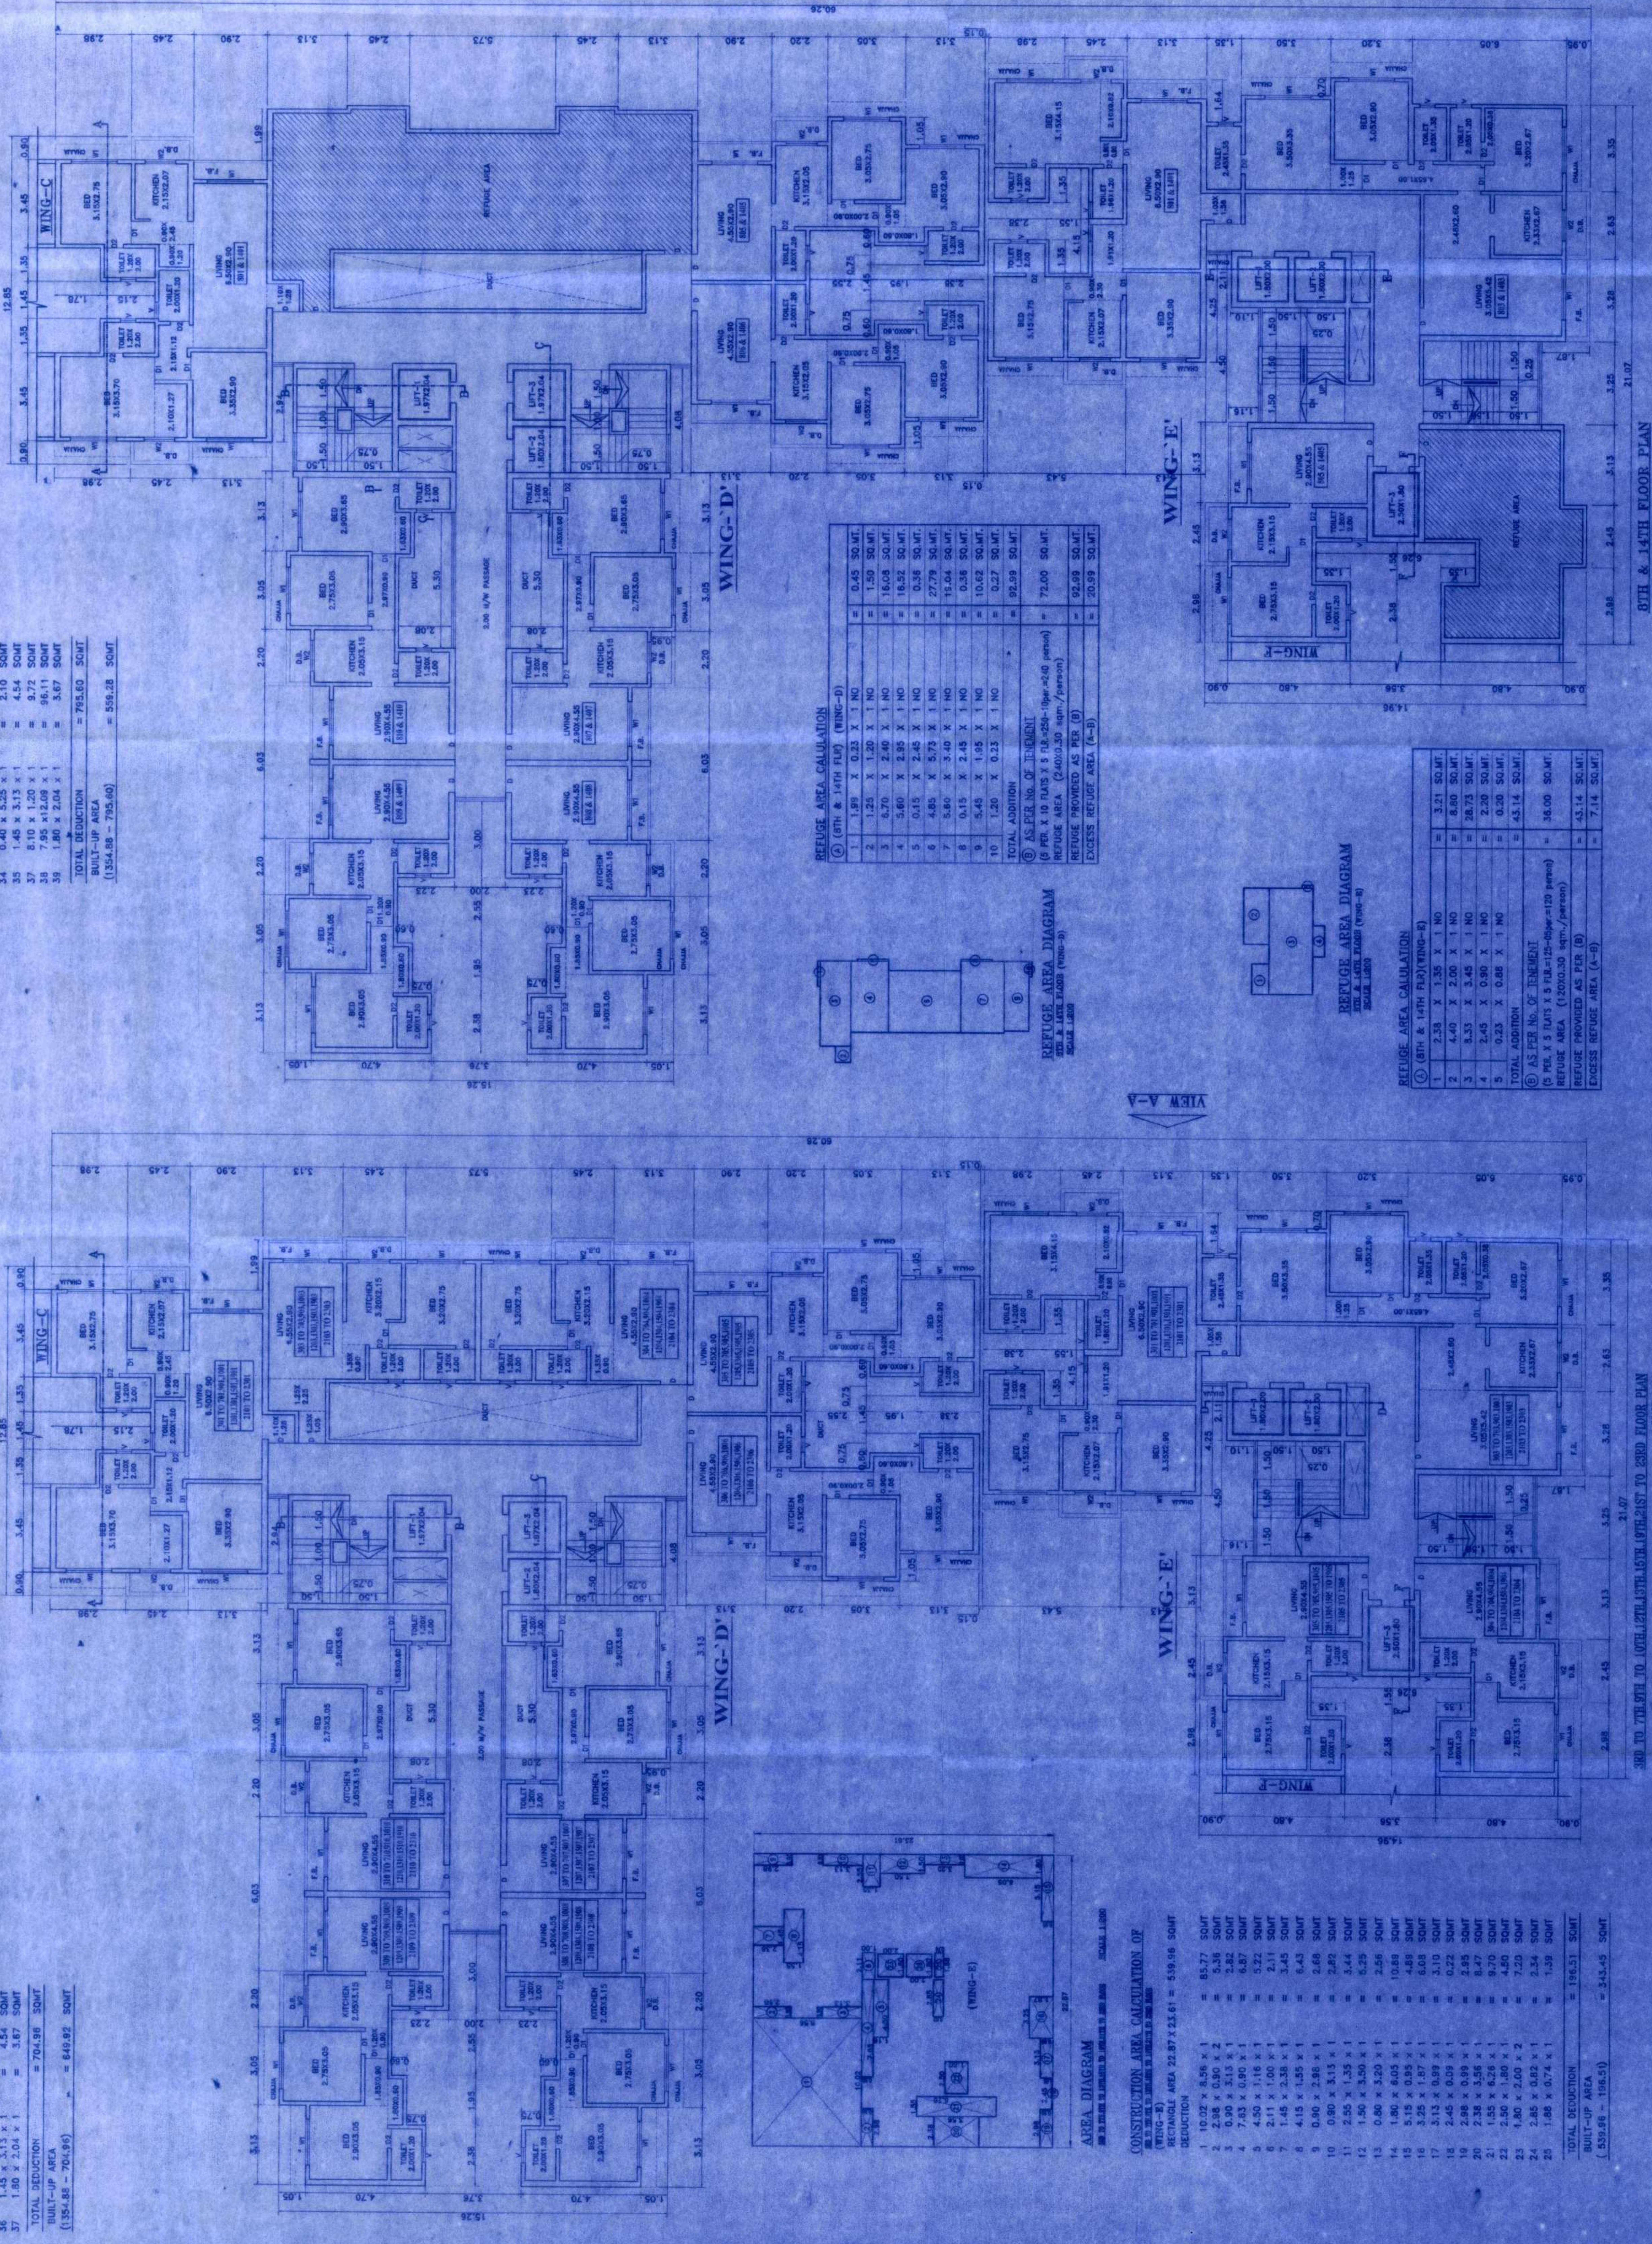










