

TITLE
 PROPOSED PLOT AMALGAMATION &
 RESIDENTIAL + COMMERCIAL BUILDING
 AT THE INTERSECTION OF
 SHAWAR IN NASHIK FOR
 G. S. ENTERPRISES PARTNERSHIP FIRM













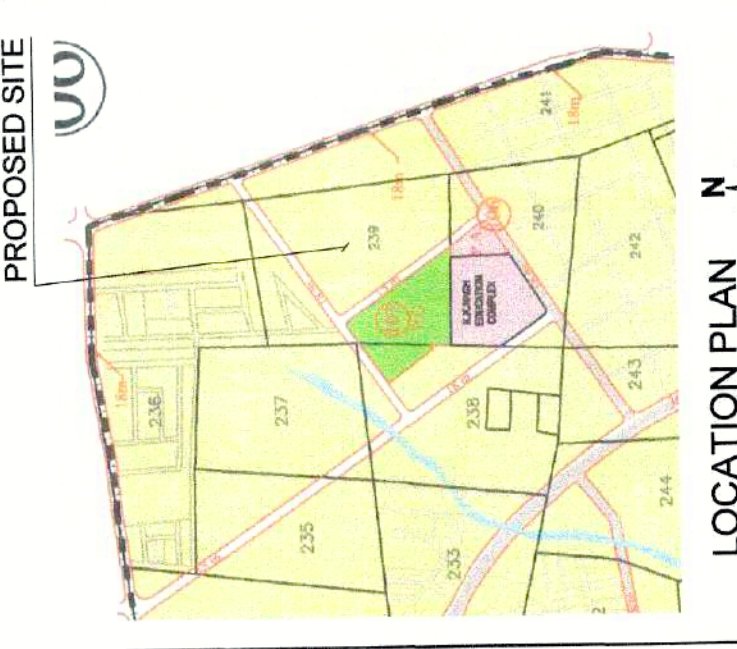






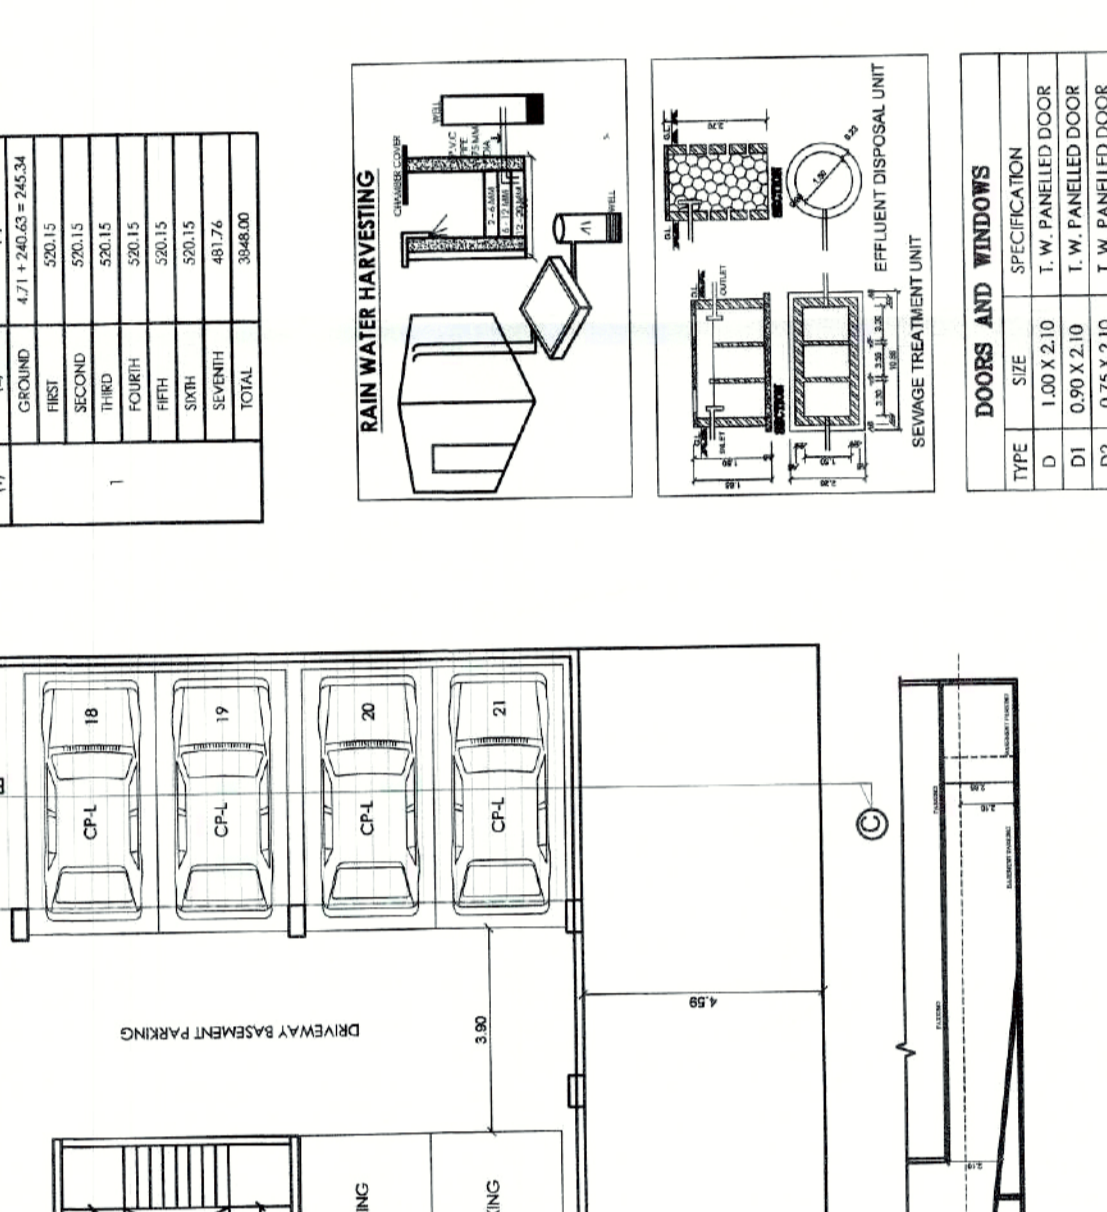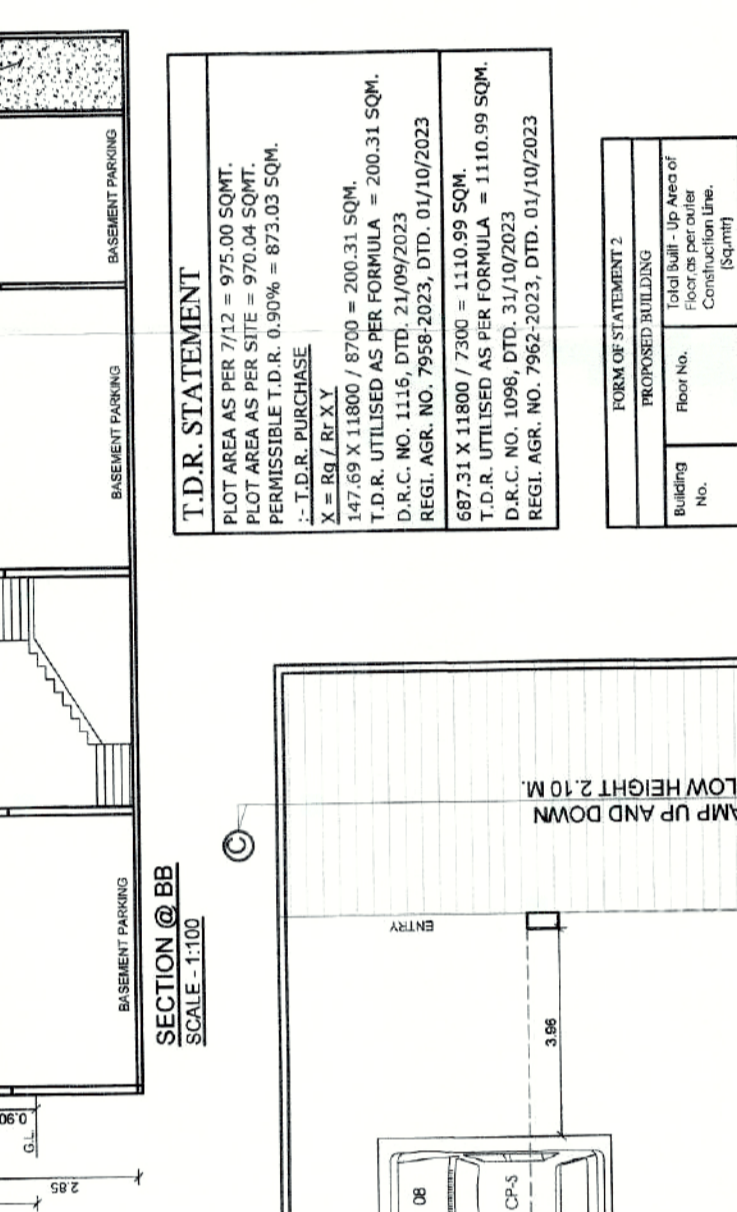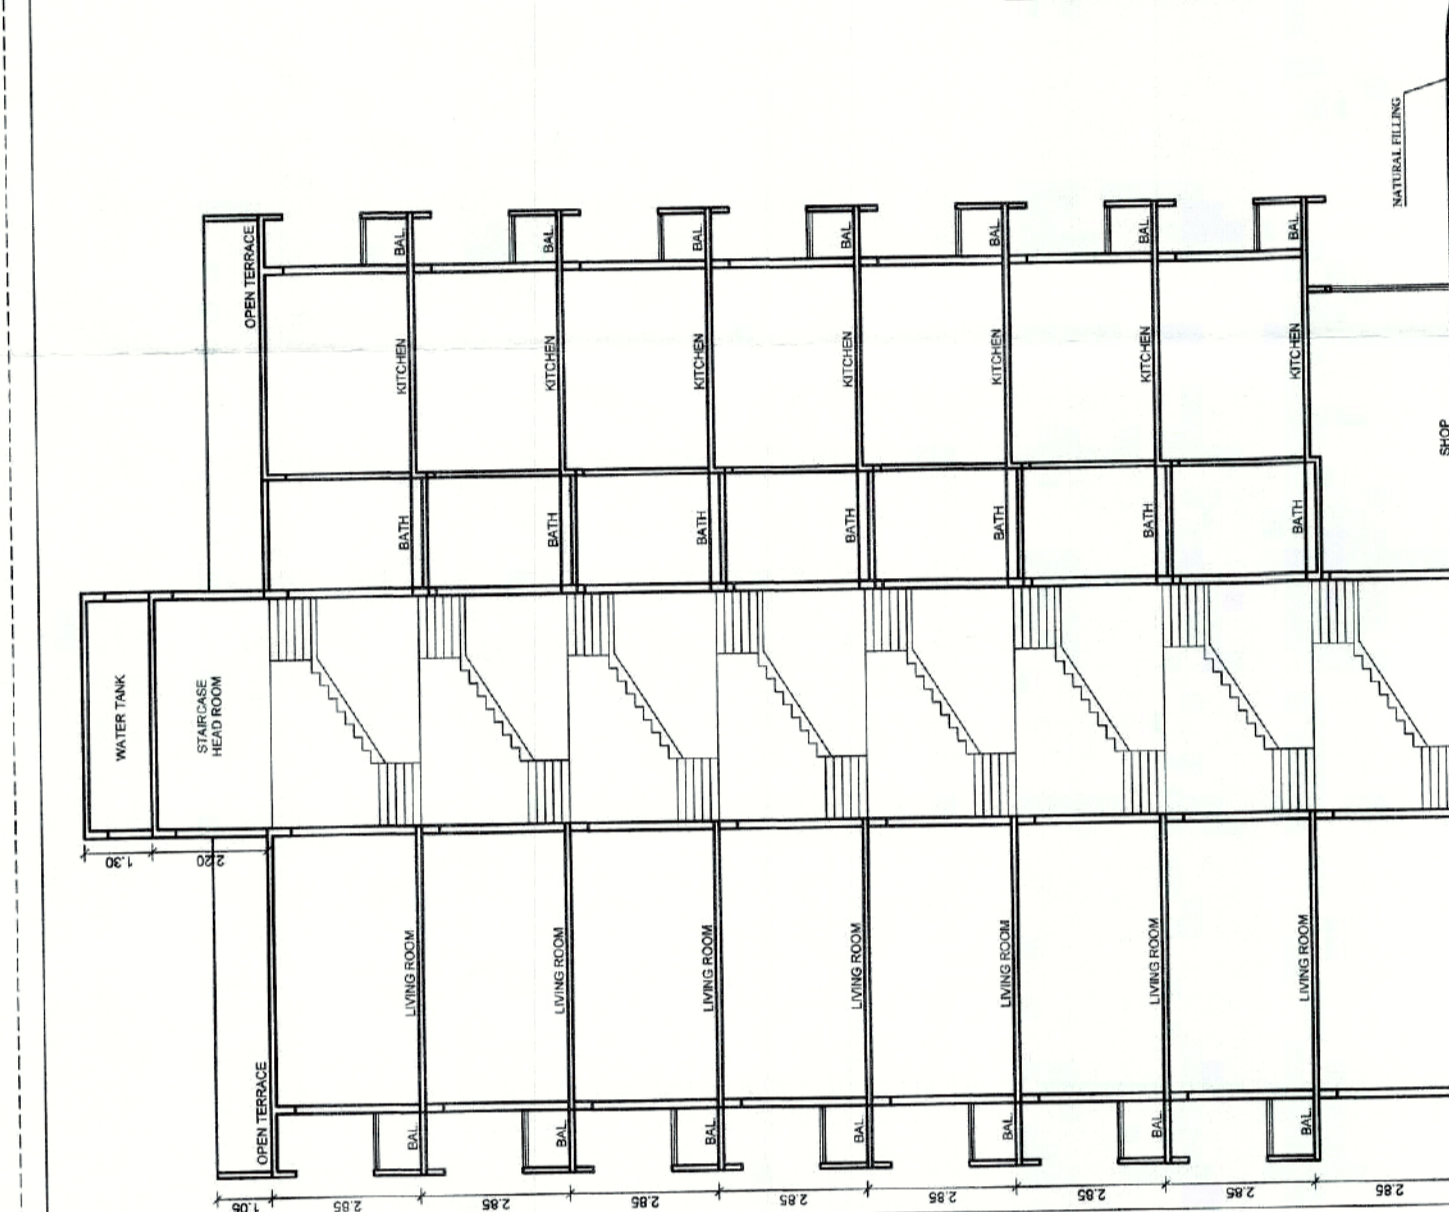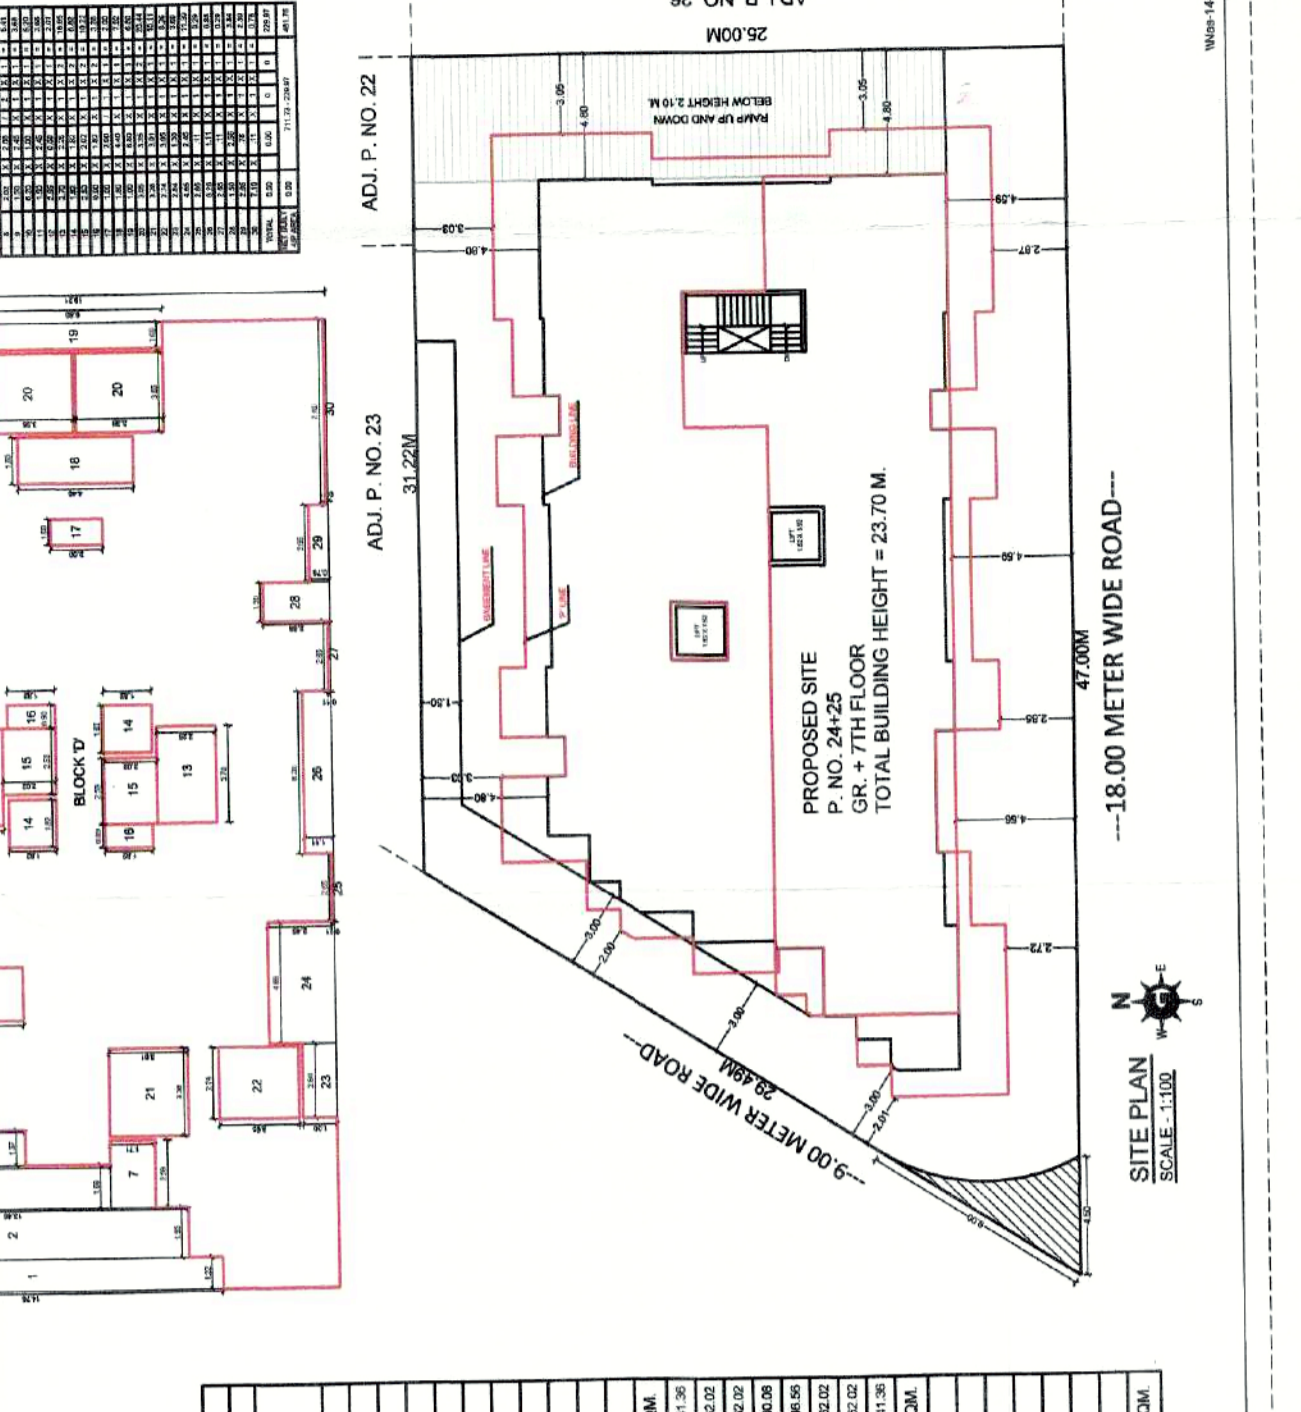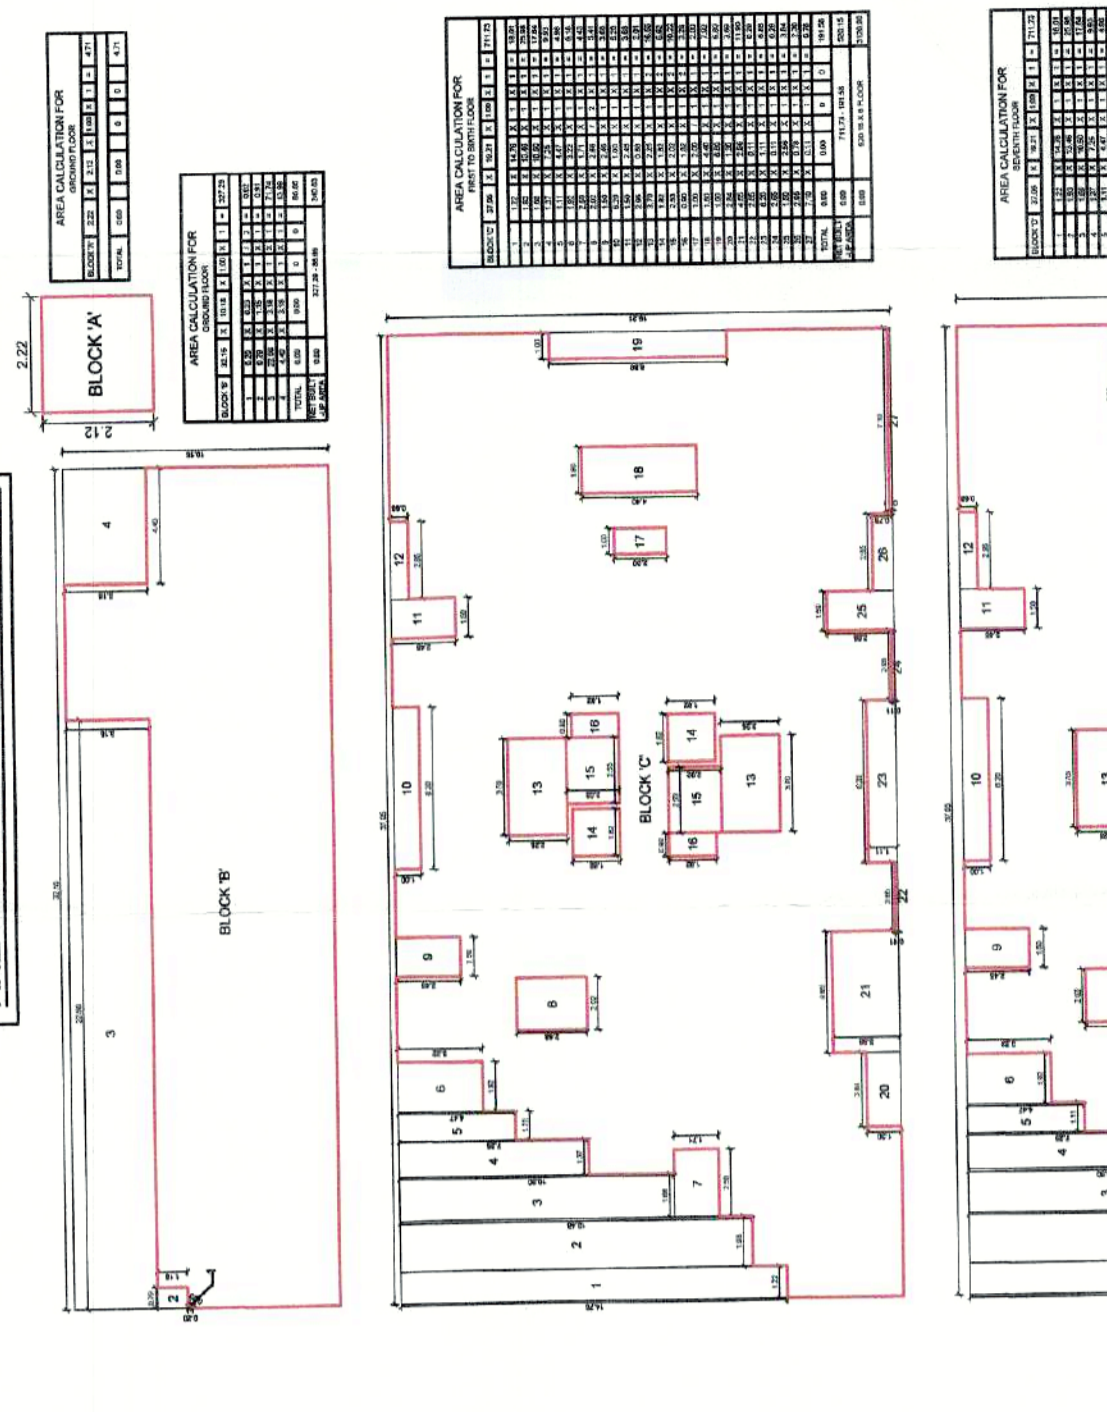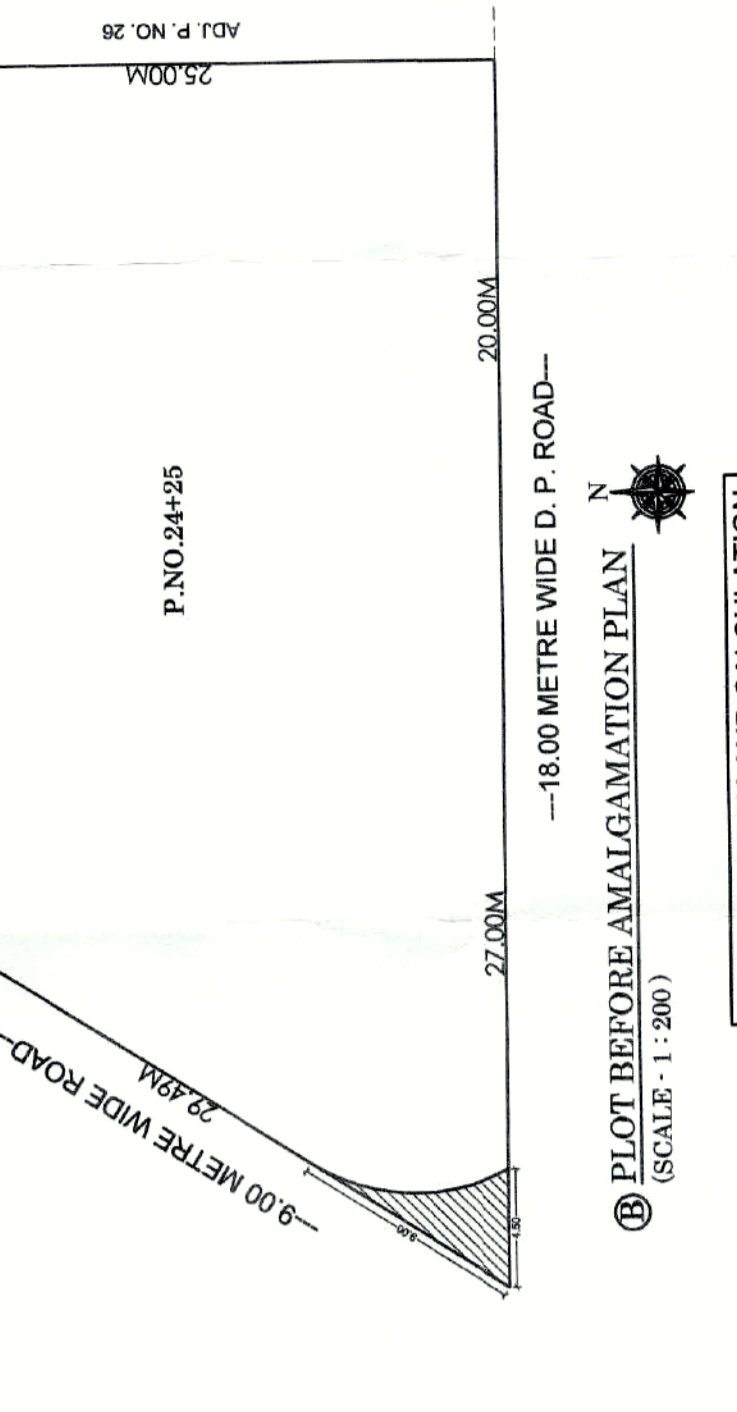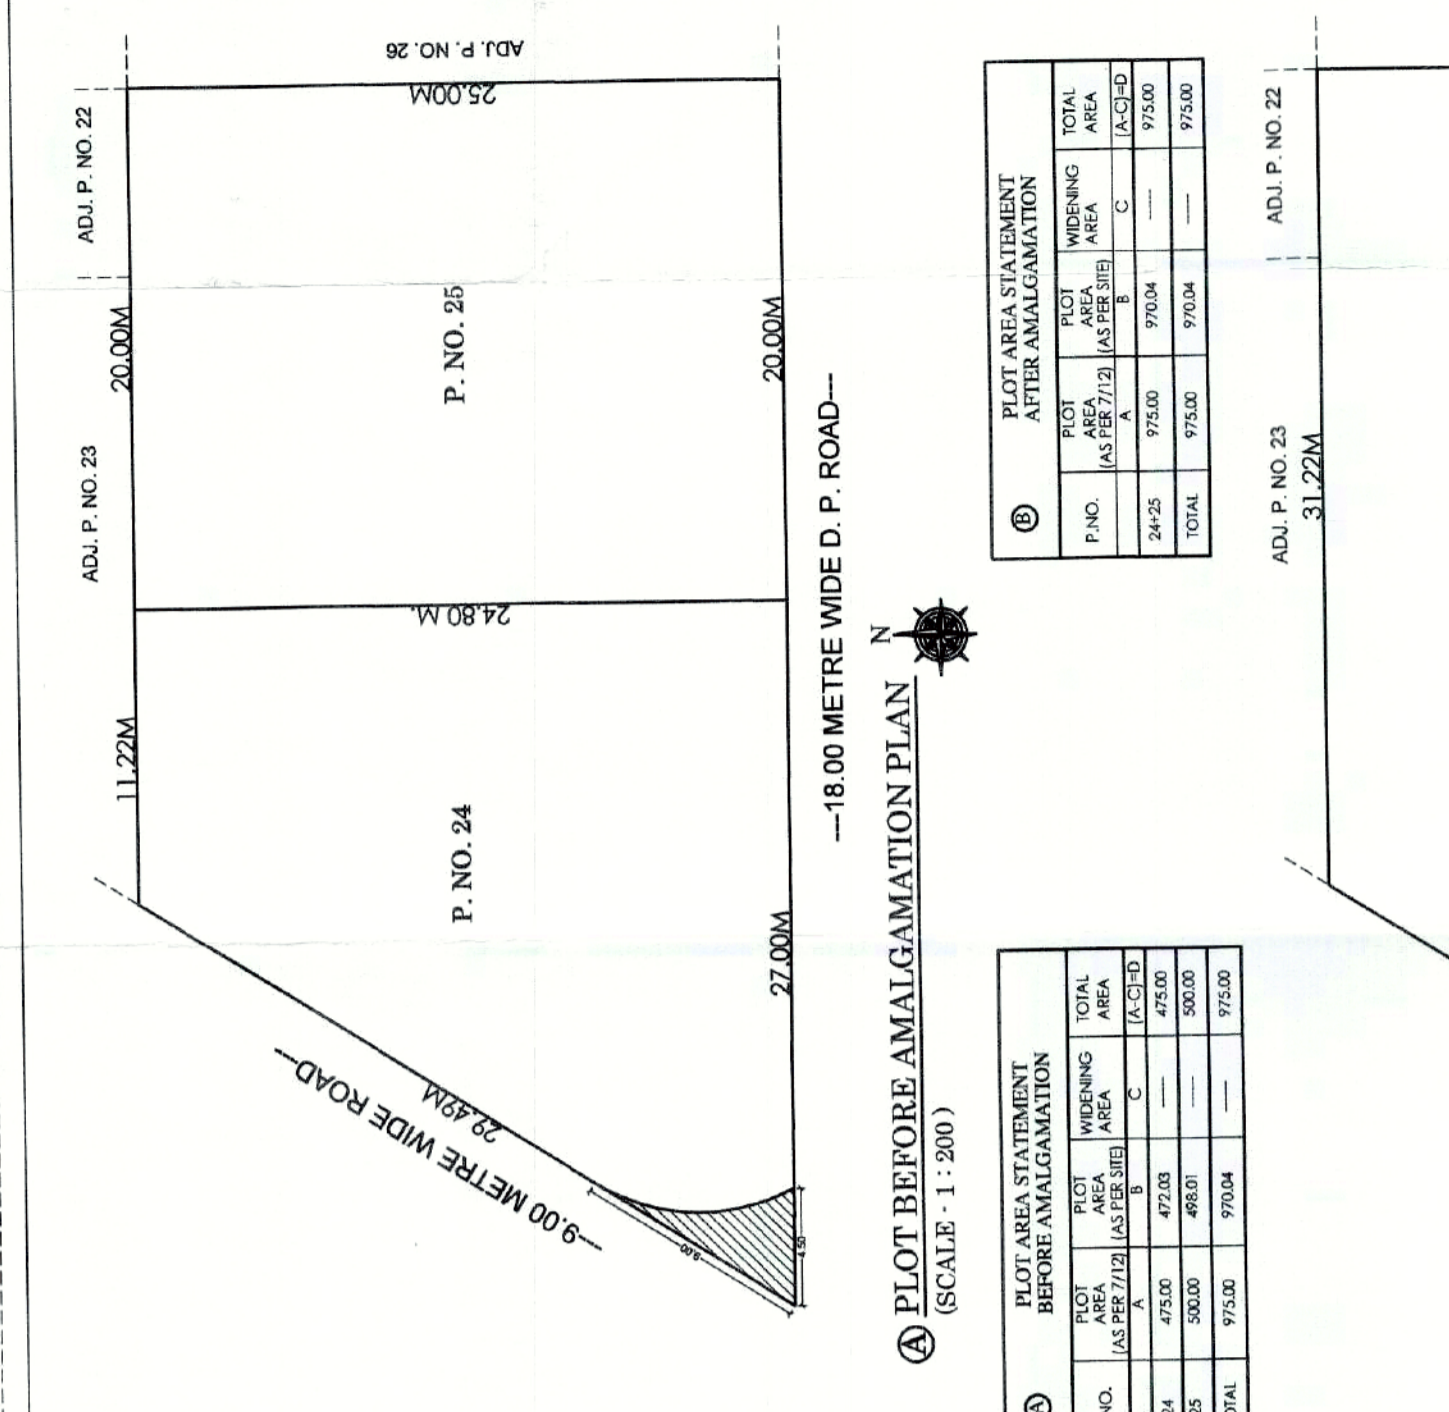


