


Front Elevation Scale (1 : 100)

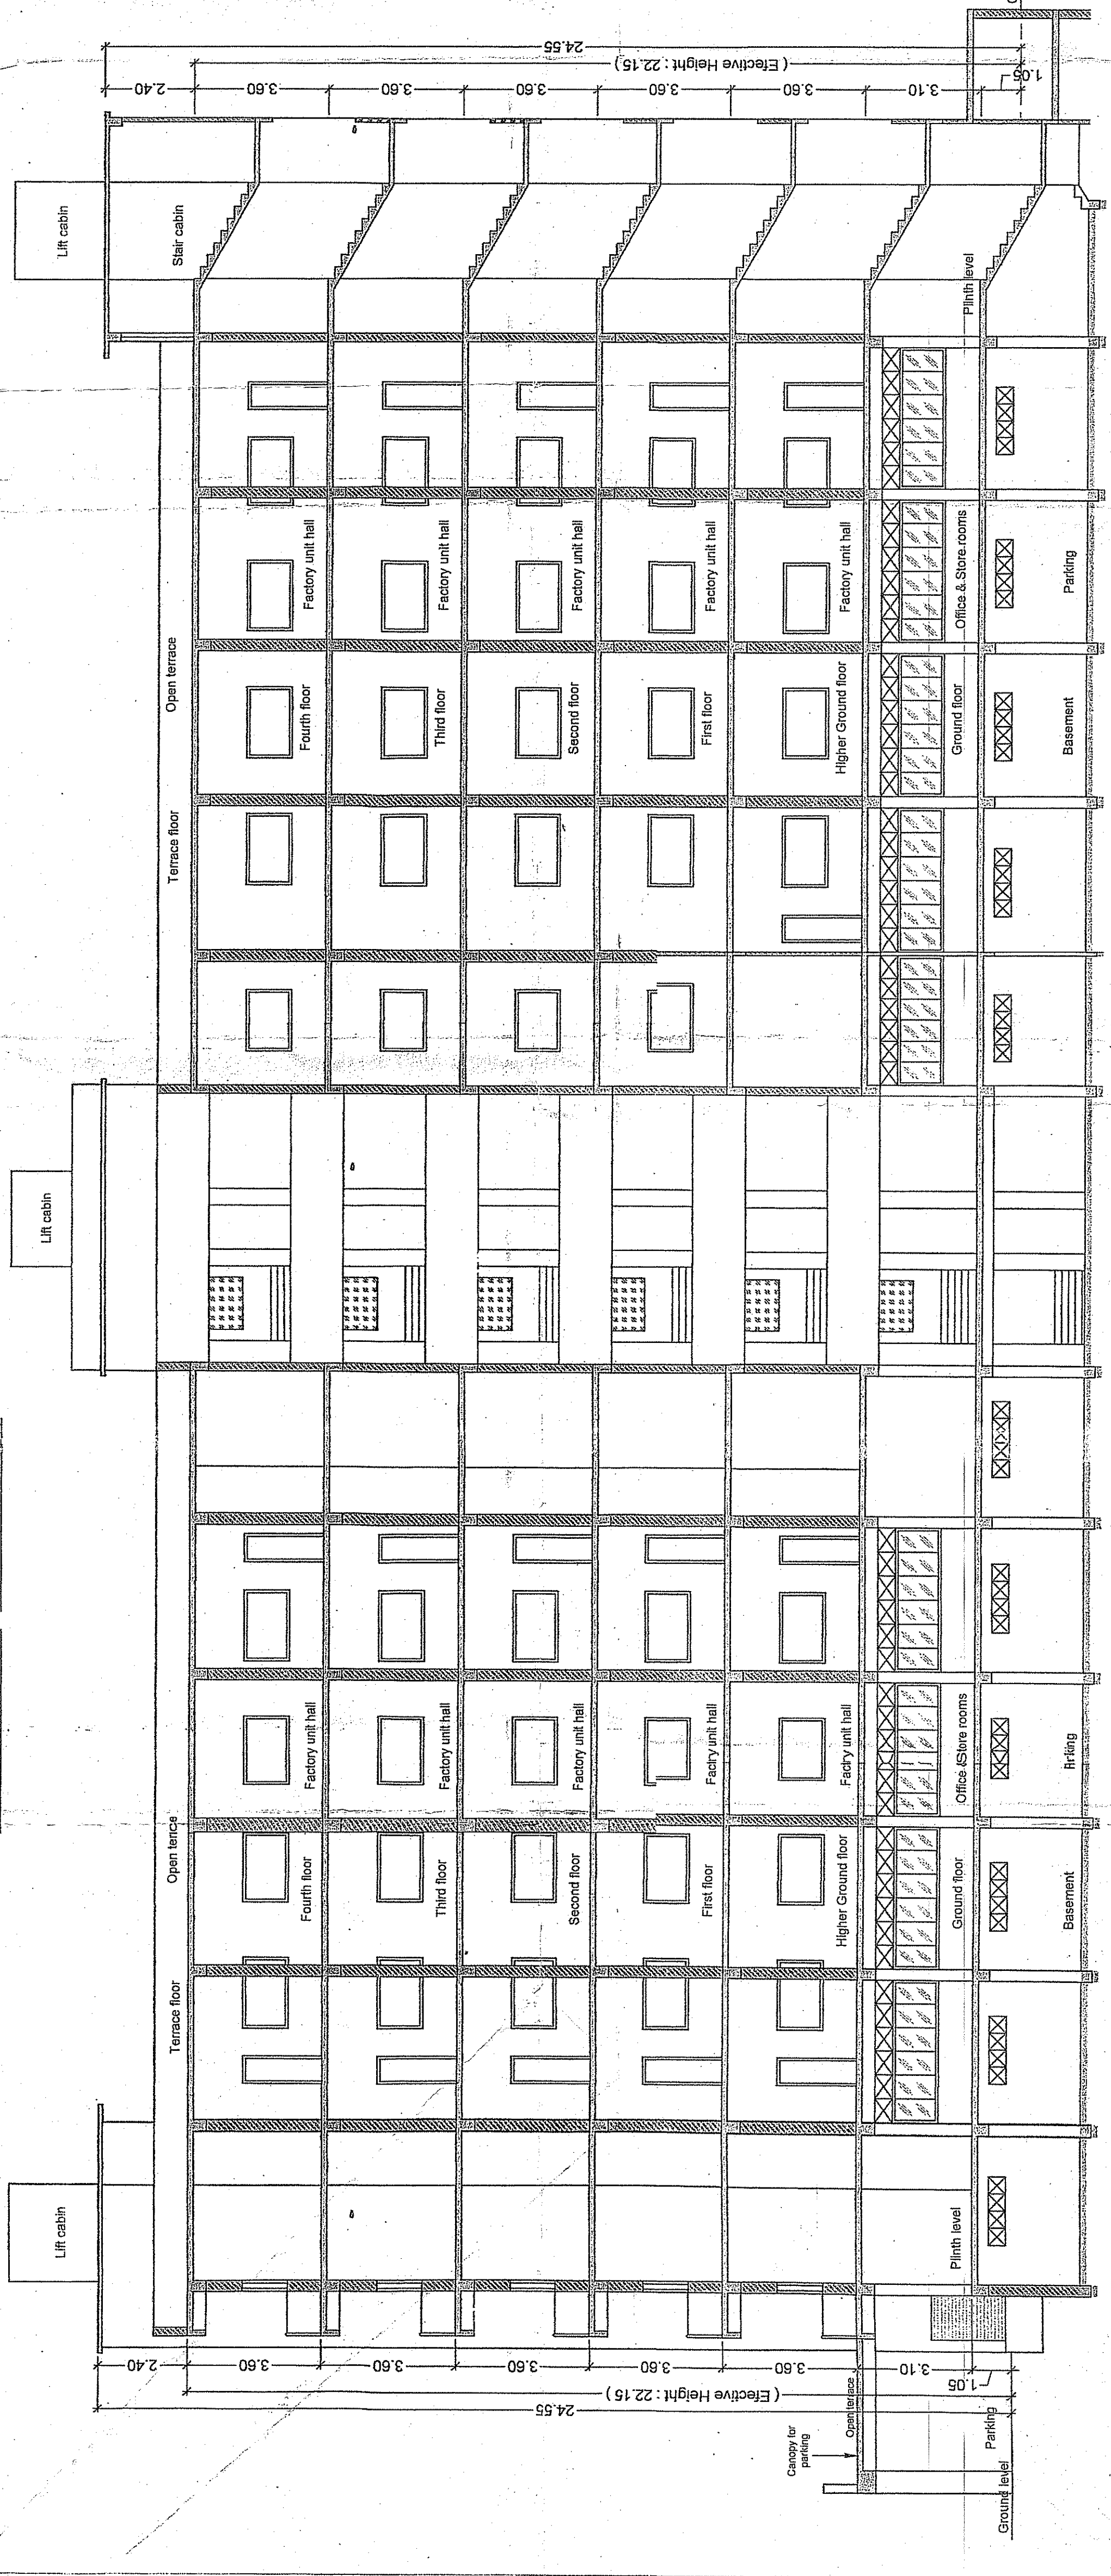

Section : XX' Scale (1 : 100)

The unauthorised development carried out/owned or occupied in Tenamity/Flat/Shop/Shop No..... on Sub Plot No..... R.S./Final Plot No..... of Village/Ward/T.P. Scheme No..... is hereby regularized under sub-section (2) of Section 6 of the Gujarat, Regularisation of Unauthorised Development Act, 2011 and order of Regularisation is issued vide letter No. EZ/ID/No...../20.15.

Ex-Officio Engineer
East Zone (Varechha)
Surat Municipal Corporation

Note :-
This order of regularisation is issued purely on the basis of the affidavit/information/documents submitted by the applicant. In case the affidavit/information/documents are found incorrect, the Order of Regularisation will be cancelled and the amount paid towards the regularisation will be forfeited, for which Surat Municipal Corporation will not be responsible.

The certificate is given subject to the condition of obtaining the permission of the relevant authority so as to be in conformity with the relevant Act, if applicable.

Note :-
If the affidavit / information / documents submitted by the applicant found incorrect, it shall lead to the criminal proceeding and accordingly action shall be taken.

(Signature)

(SHAIKLES HABIBU D. ZADAFIYA)
P/O G.G. EXPORTS

ARCHITECT & PLANNER : SIGNATURE :
RAVIN C. SATASIYA
404, PODDAR PLAZA,
NR. INCOME TAX OFFICE,
GHOD DOD ROAD, SURAT.
LIC. NO. :-
TDO / ER / 1041
SUDA NO. :-