

EC-8010B 1	
SET-	DRG NO-
TOTAL AREA	CARPET AREA
SQ.FT	1250 SQ.FT



**NOTES.**  
 ALL DIMENSIONS ARE TO BE READ AND NOT TO BE SCALED.  
 CONTRACTORS SHALL CHECK ALL DIMENSIONS AND REPORT DISCREPANCIES BEFORE COMMENCING THE WORK.  
 ALL DIMENSIONS ARE IN MM  
 ALL DRAWING ARE THE PROPERTY OF DIVYAKANT MISTRY ASSOCIATES AND CANNOT BE USED WITHOUT THEIR WRITTEN PERMISSION.

**CLIENT**

**CLIENT : RATNAKALA EXPORTS PVT. LTD.**  
 SITE- EC-8010B 1, 'E' TOWER, 8TH FLOOR, BHARAT DIAMOND BOURSE, BKC, BANDRA(EAST)-MUMBAI.

**REVISION**

1	31.3.17	buyers cabin
		director cabin

**SHEET TITLE**


**FURNITURE LAYOUT**

DATE	SCALE
8TH JULY 2016	1:50
APPROVED	DRAWN BY
DMA	JAIRAJ
PROJECT NO.	SHEET NO.

**INTERIOR DESIGNER**

**DMA**  
 Divyakant Mistry Associates.  
 Interior Designer

1125 -R, Navjivan Commercial Premises Co. Op. Society Ltd., Dr.D.B Marg, Mumbai 400 008  
 Tel. : 23008637 Fax : 23018637.

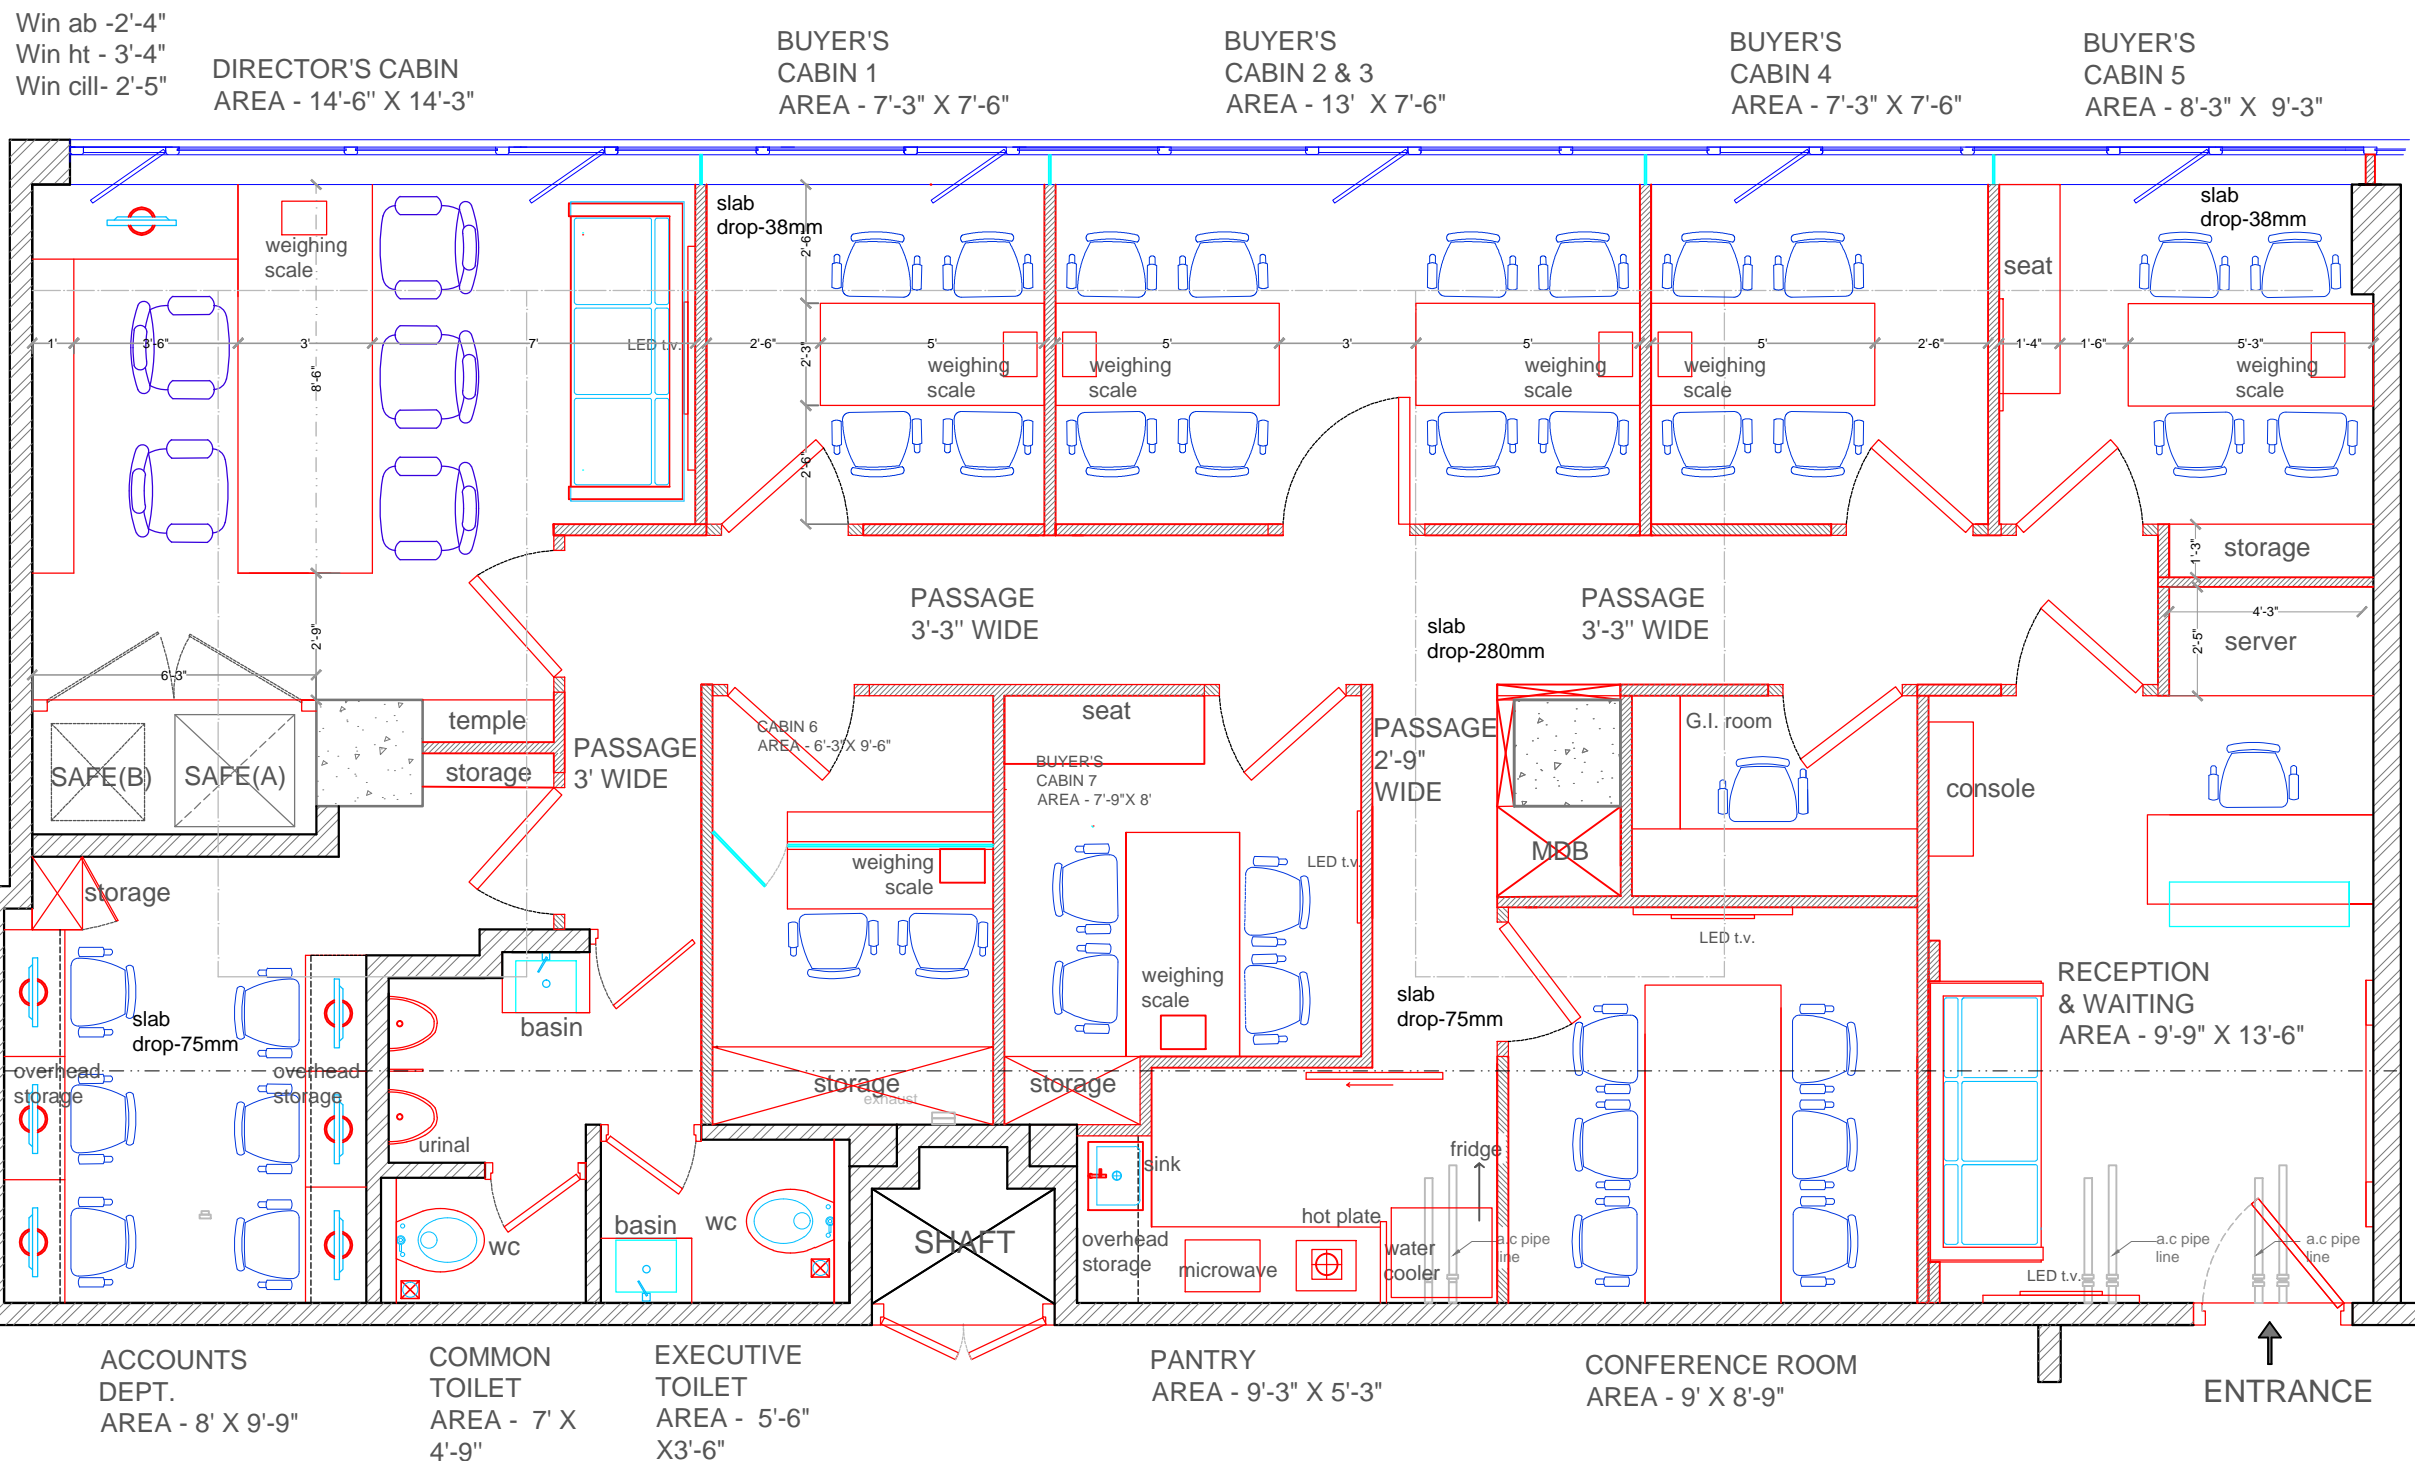

**SAFE SIZE:**

	W	D	HT.	Weight
(A)	2'-6"	2'-4"	5'-3"	1500kg.
(B)	2'-1"	2'-2"	3'-3"	759kg.

**FINAL APPROVED FURNITURE LAYOUT OF OFFICE**

AREA: 117 SQ.MT( 1250 SFT.)  
 ROOM HT:10'-7"

PRODUCED BY AN AUTODESK EDUCATIONAL PRODUCT

PRODUCED BY AN AUTODESK EDUCATIONAL PRODUCT