


# ANNEXURE H-COLLY

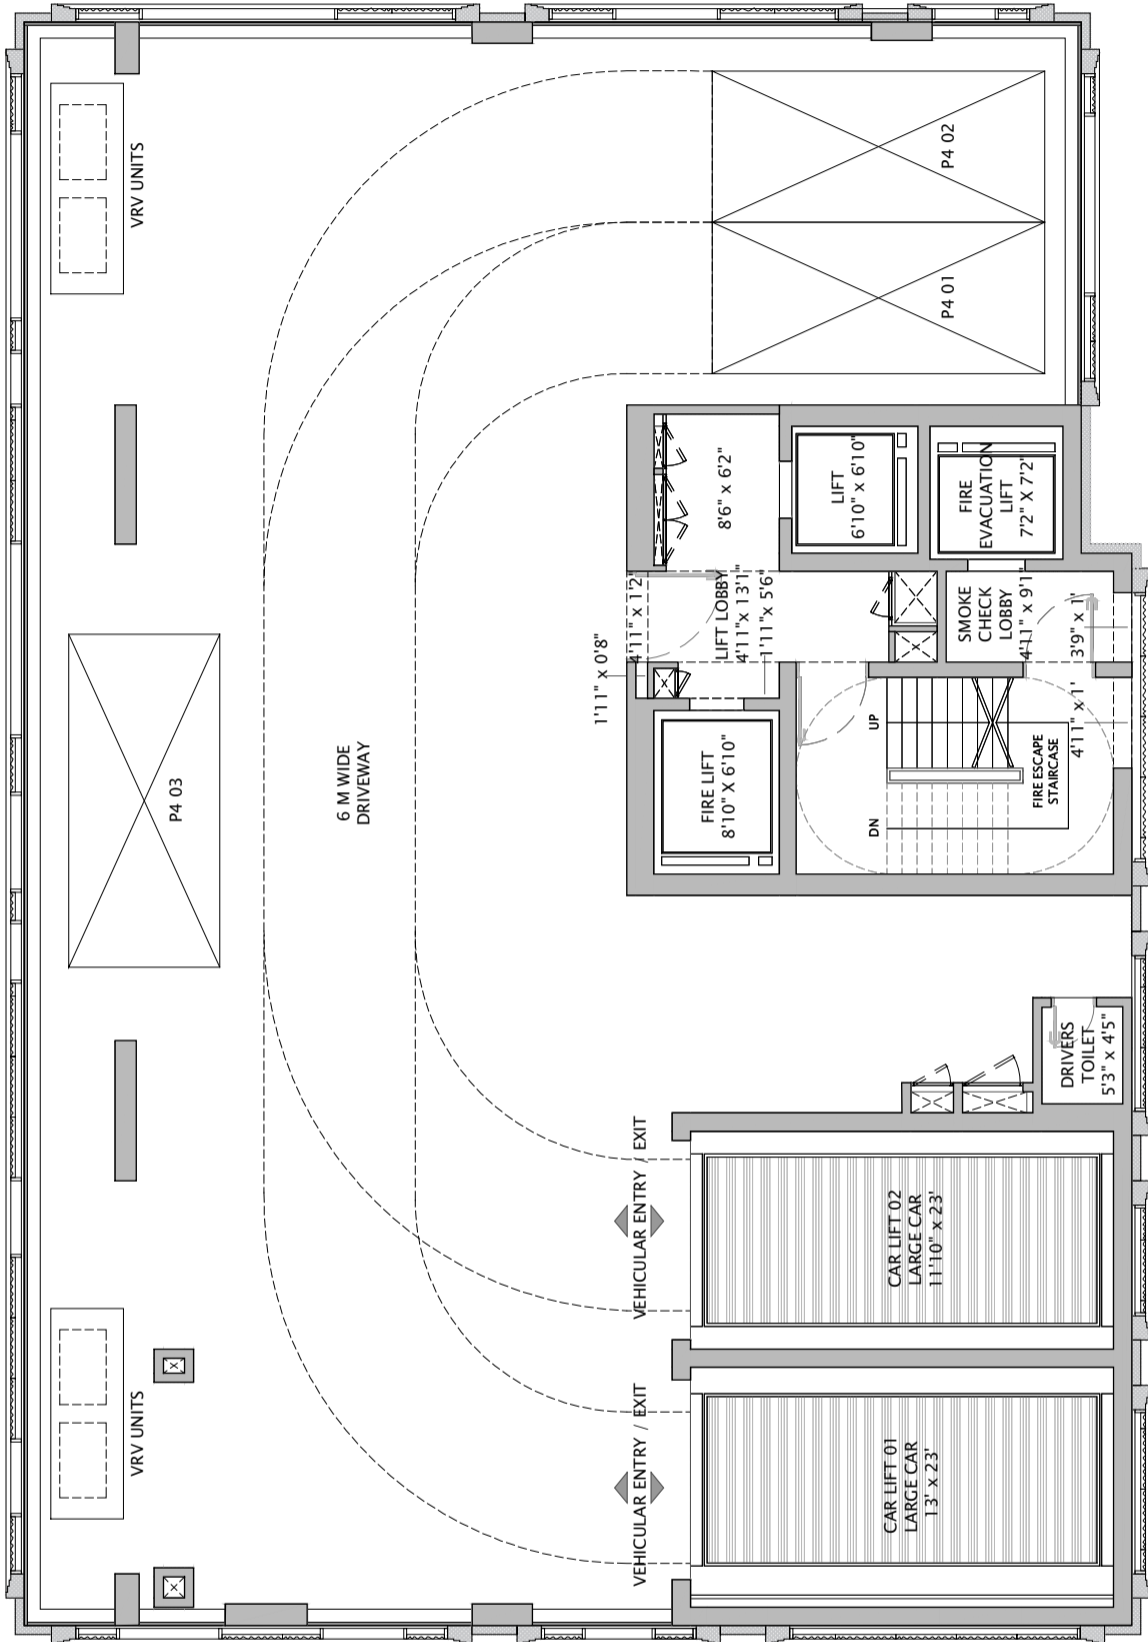

P4 LEVEL PODIUM PLAN

FLAT NO.	FLOOR
	P4

